



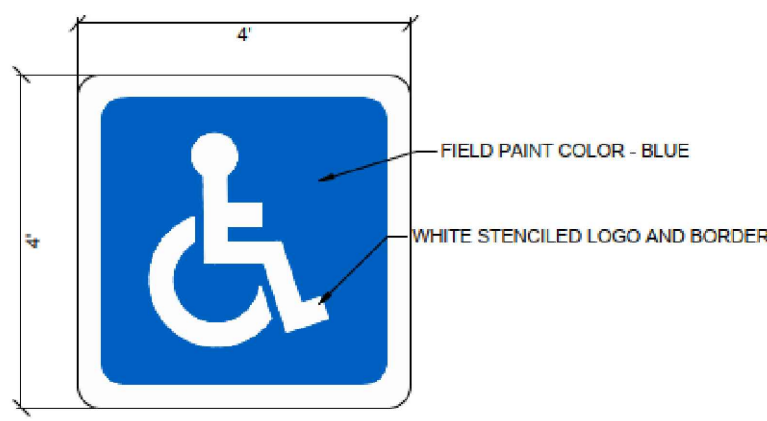



1 HANDICAPPED STALL LOGO
SCALE: NTS



2 HANDICAP SIGN
SCALE: NTS


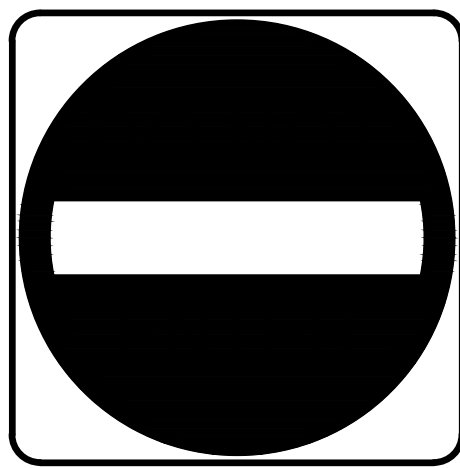


3 DO NOT ENTER SIGN
SCALE: NTS

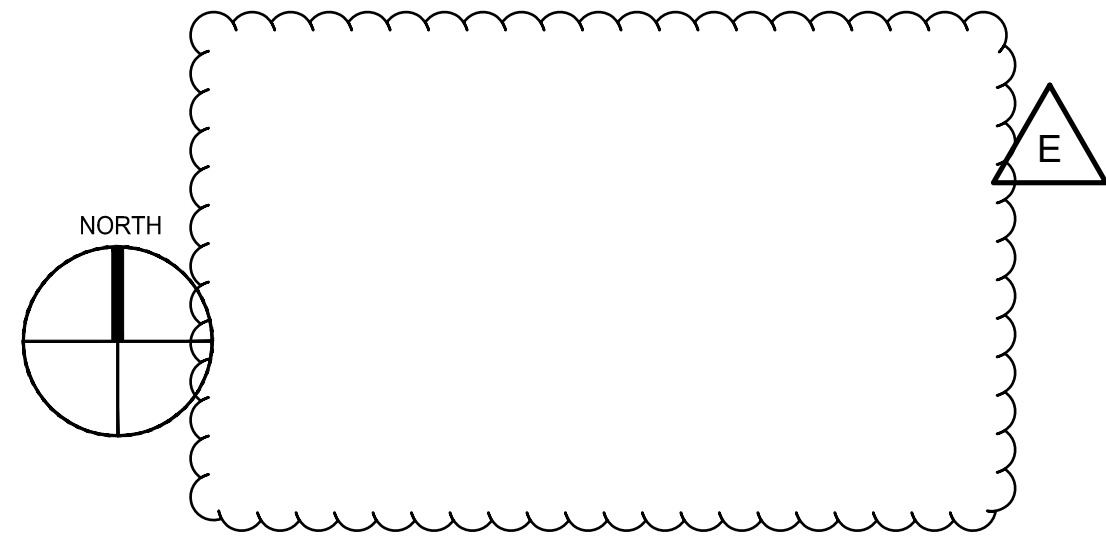 

KEY NOTES

- 1 MATCH EXISTING CURB AND GUTTER
- 2 MATCH EXISTING CONCRETE SIDEWALK
- 3 6" VERTICAL CURB AND GUTTER - SEE DETAIL ON C2-02
- 4 INSTALL CONCRETE SIDEWALK - SEE DETAIL #2 ON SHEET C2-02
- 5 INSTALL LIGHT DUTY ASPHALT PAVEMENT - SEE DETAIL #1 ON SHEET C2-02
- 6 INSTALL ADA RAMP - SEE DETAIL ON SHEET C2-02
- 7 MATCH EXISTING PAVEMENT
- 8 MATCH EXISTING AT JOINT LINE
- 9 INSTALL PIPE BOLLARD - SEE DETAIL #3 ON SHEET C2-02. 7 EACH
- 10 INSTALL REMOVABLE BOLLARD - SEE DETAIL #4 ON SHEET C2-02. 6 EACH
- 11 INSTALL HANDICAPPED STALL LOGO - SEE DETAIL #1 ON THIS SHEET. 4 EACH.
- 12 INSTALL "DO NOT ENTER" SIGN. SEE DETAIL #3 ON THIS SHEET. 1 EACH.
- 13 INSTALL HANDICAPPED LOGO - SEE DETAIL #2 ON THIS SHEET. 4 EACH.
- 14 THE CURB ALONG THE WEST SIDE SHALL BE PAINTED RED IN BETWEEN NORTH AND SOUTH PARKING STALLS. TOTAL 270 L.F.

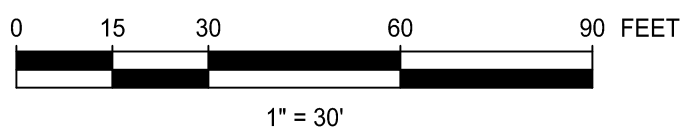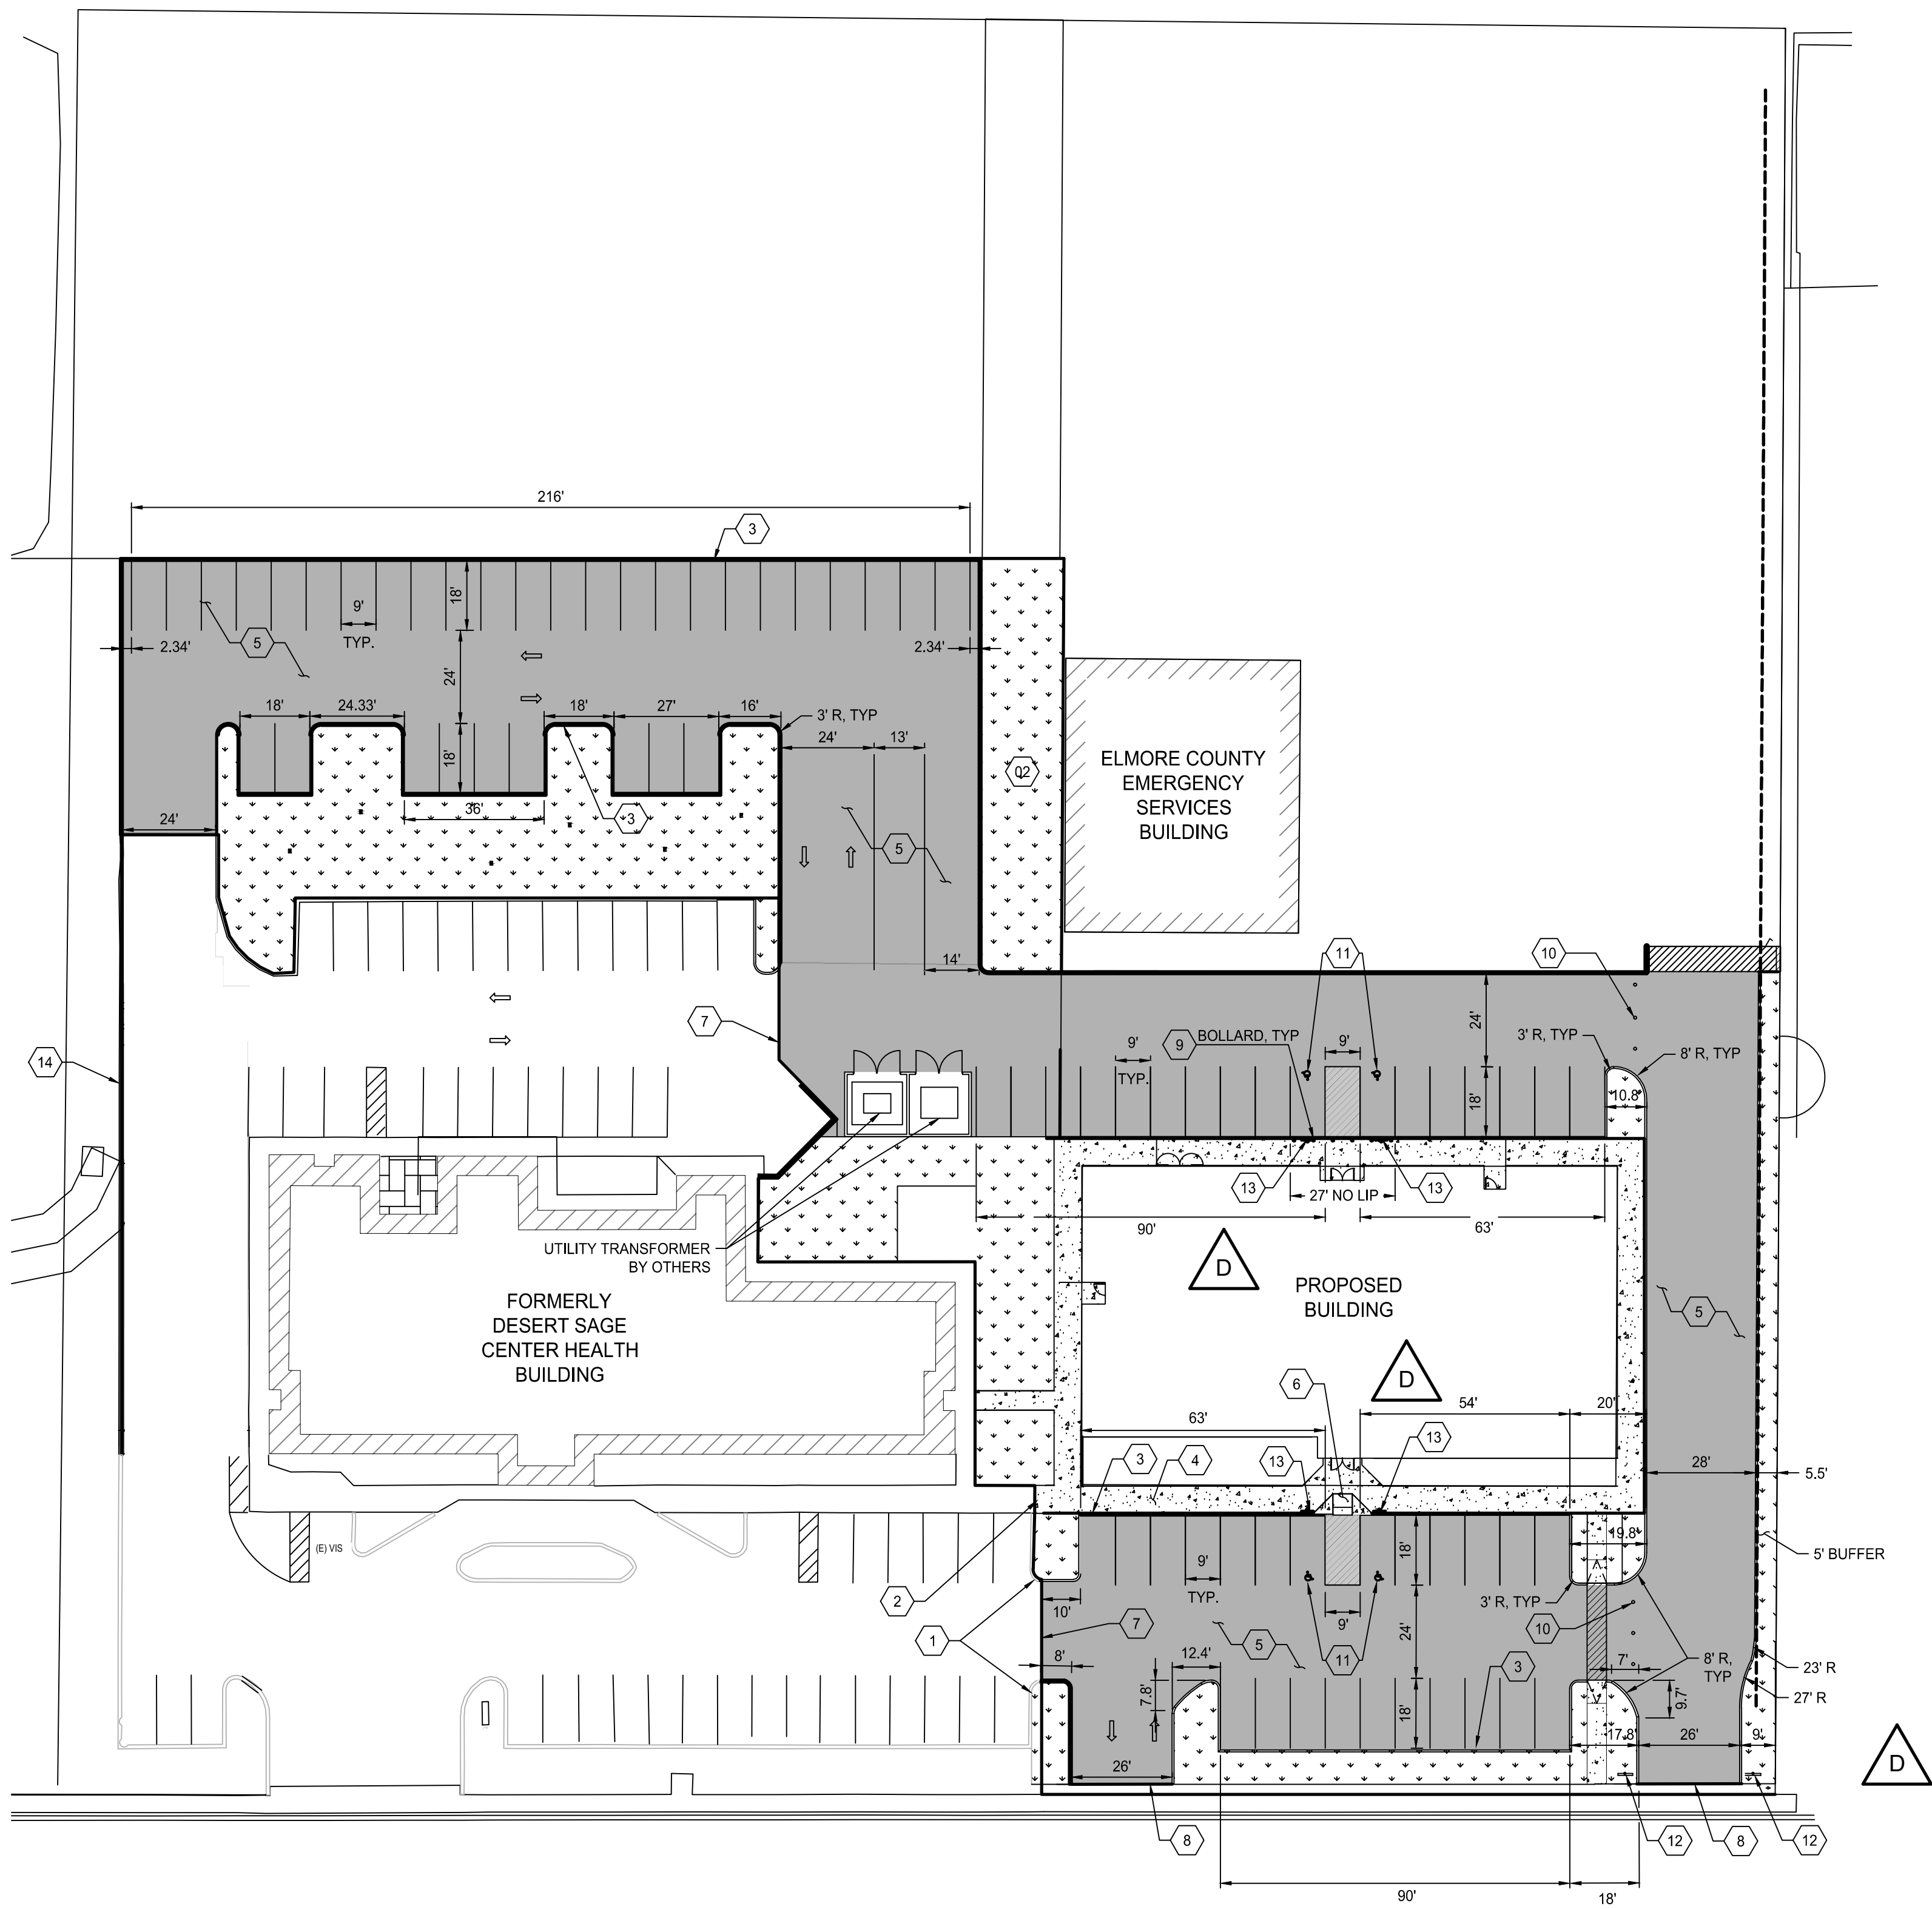

PERMIT SET

GGLO
SEATTLE | LOS ANGELES | BOISE
gglo.com


wsp

WSP USA Inc.
1032 S. Silverstone Way
Boise, ID 83709
Meridian, ID 83642
208-563-8110
wsp.com

PROJECT:
ELMORE COUNTY PS2

PROJECT ADDRESS:
**2180 AMERICAN LEGION
BOULEVARD,
MOUNTAIN HOME, ID 83647**

OWNER:
**SHELLEY ESSL, COUNTY CLERK
ELMORE COUNTY
150 SOUTH 4TH EAST, SUITE 3
MOUNTAIN HOME, IDAHO 83647**

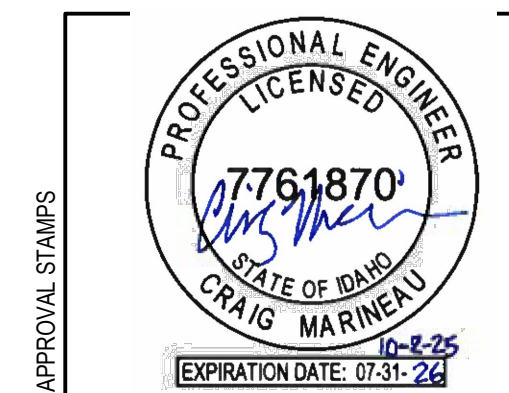

REVISIONS

MARK	DATE	DESCRIPTION
E	08/27/2026	ADDENDUM #4
D	11/05/2025	PREAPPLICATION COMMENTS
C	09/05/2025	50% CD / OWNER REVIEW SET
B	08/01/2025	100% DESIGN DEVELOPMENT
A	07/03/2025	50% DESIGN DEVELOPMENT

ISSUE INFORMATION

PROJECT NO.: **US0043131.4394**
WSP PRINCIPAL IN CHARGE: **KRISJAN HINER**
WSP PROJECT MANAGER: **RICHARD SERVOS**
OWNER APPROVAL:

SHEET TITLE
SITE PLAN

SHEET NO.
C2-01