


PROJECT:
ELMORE COUNTY PS2

PROJECT ADDRESS:
**2180 AMERICAN LEGION
BOULEVARD,
MOUNTAIN HOME, ID 83647**

OWNER:
**SHELLEY ESSL, COUNTY CLERK
ELMORE COUNTY
150 SOUTH 4TH EAST, SUITE 3
MOUNTAIN HOME, IDAHO 83647**

C

APPROVAL STAMPS

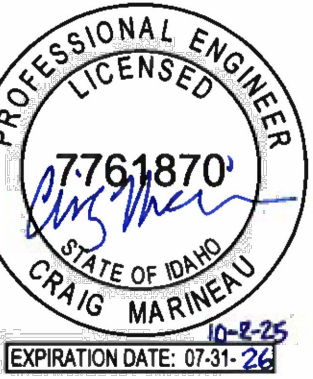

REVISIONS

MARK	DATE	DESCRIPTION
E	08/27/2026	ADDENDUM #4
D	11/05/2025	PREAPPLICATION COMMENTS
C	09/05/2025	50% CD / OWNER REVIEW SET
B	08/01/2025	100% DESIGN DEVELOPMENT
A	07/03/2025	50% DESIGN DEVELOPMENT

ISSUE INFORMATION

PROJECT NO.: **US0043131.4394**
WSP PRINCIPAL IN CHARGE: **KRISJAN HINER**
WSP PROJECT MANAGER: **RICHARD SERVOS**
OWNER APPROVAL:

SHEET TITLE

**EROSION CONTROL
DETAILS**

SHEET NO.

C4-02

COPYRIGHT © 2024, ALL RIGHTS RESERVED.
ORIGINAL SHEET 024 OF 307427

1


2

3


4

5


6

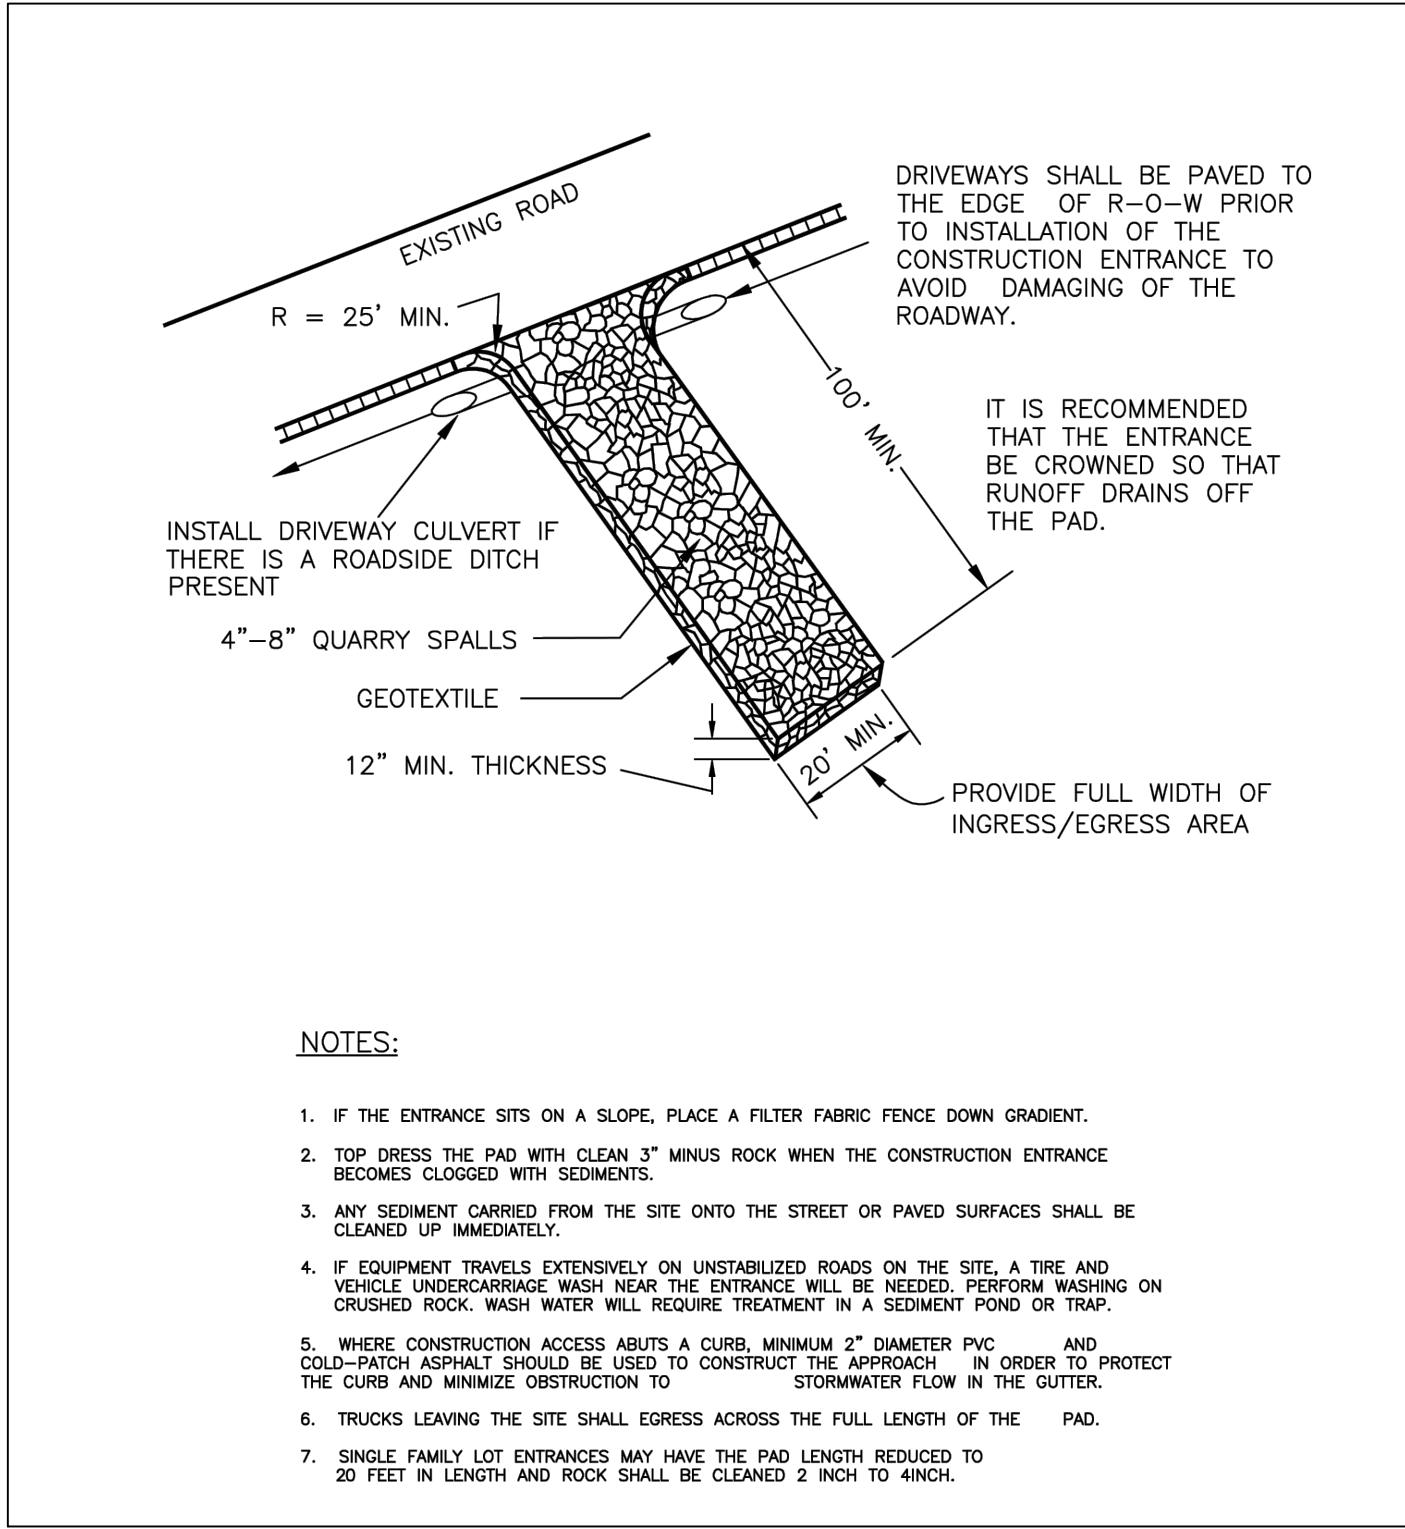


1 STABILIZED CONSTRUCTION ENTRANCE
SCALE: NTS

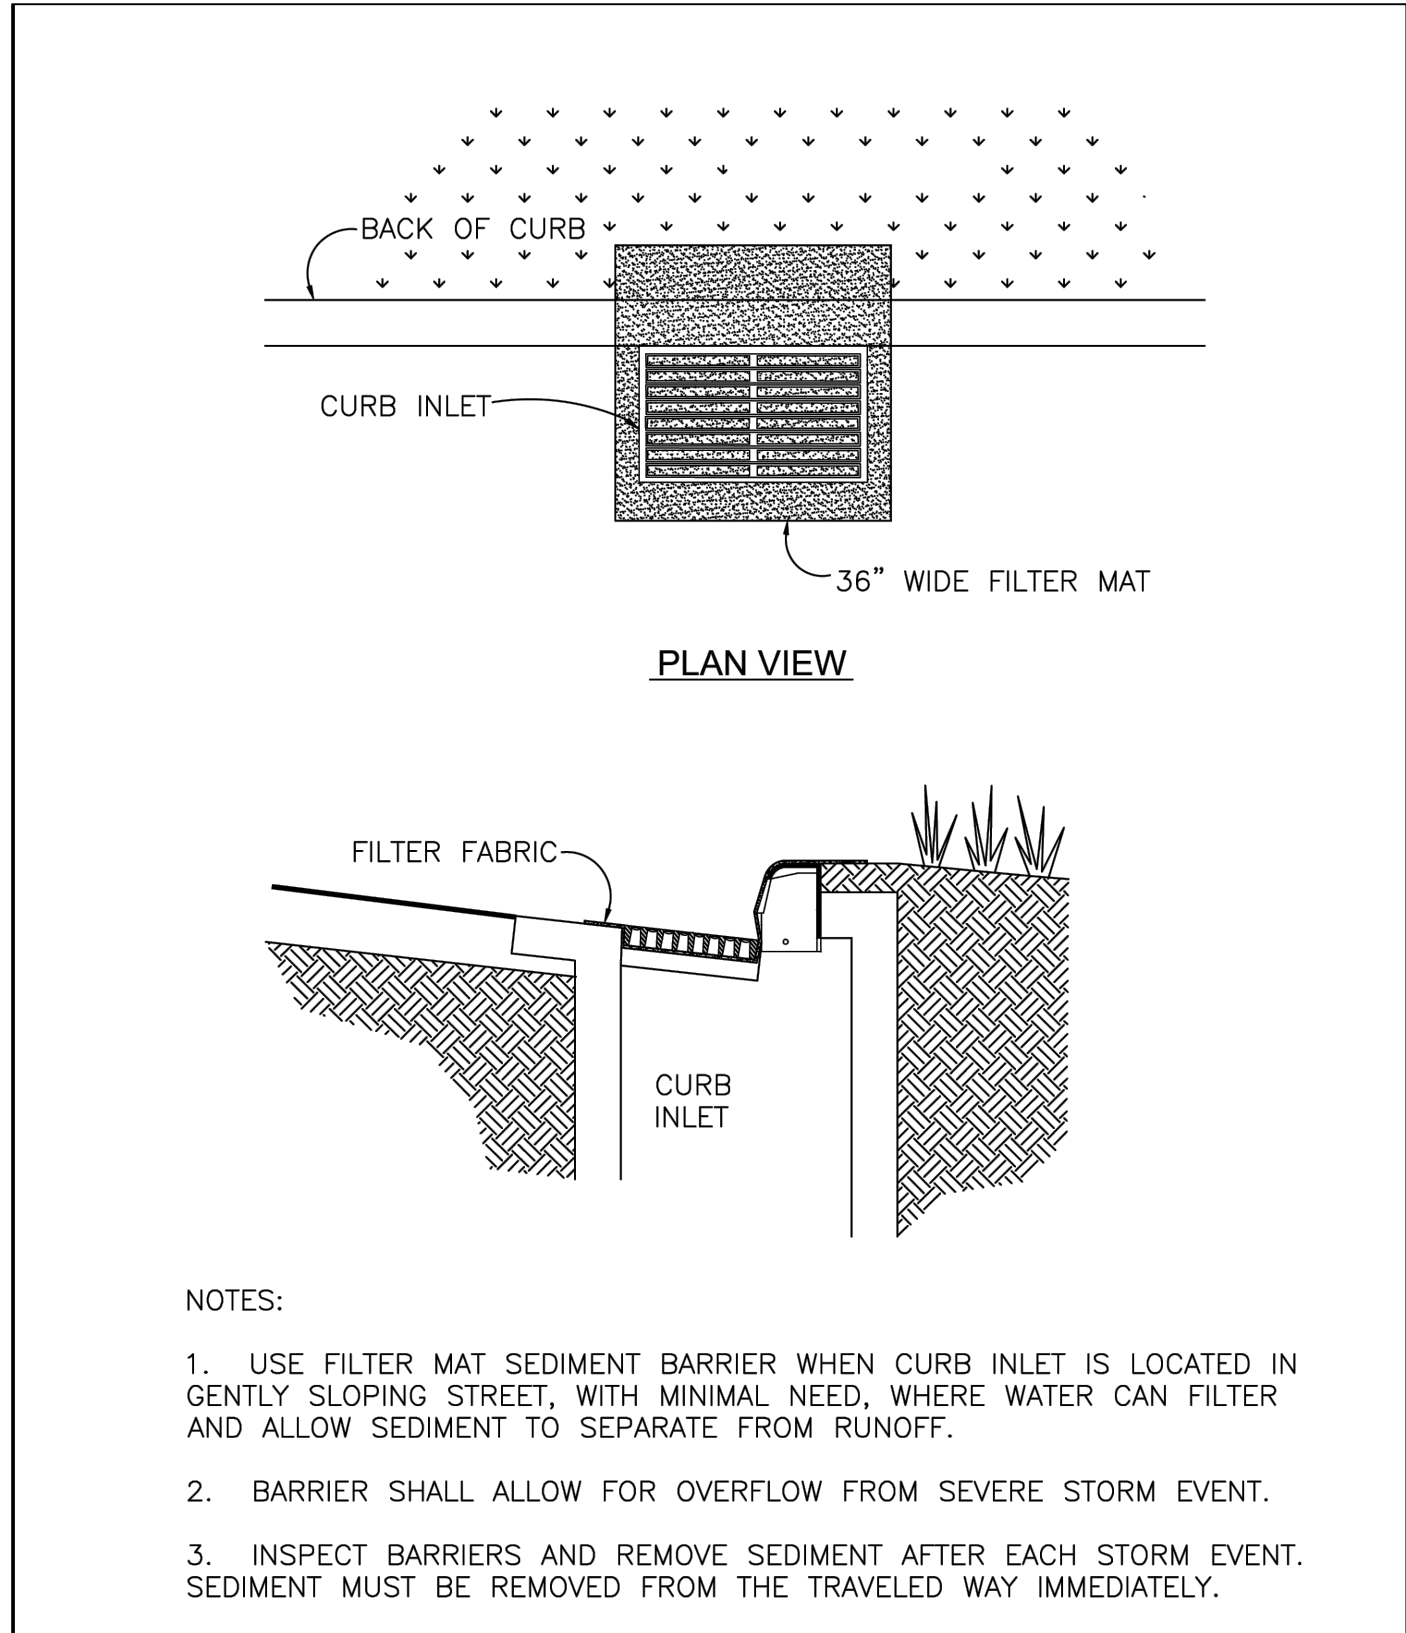


2 INLET PROTECTION
SCALE: NTS

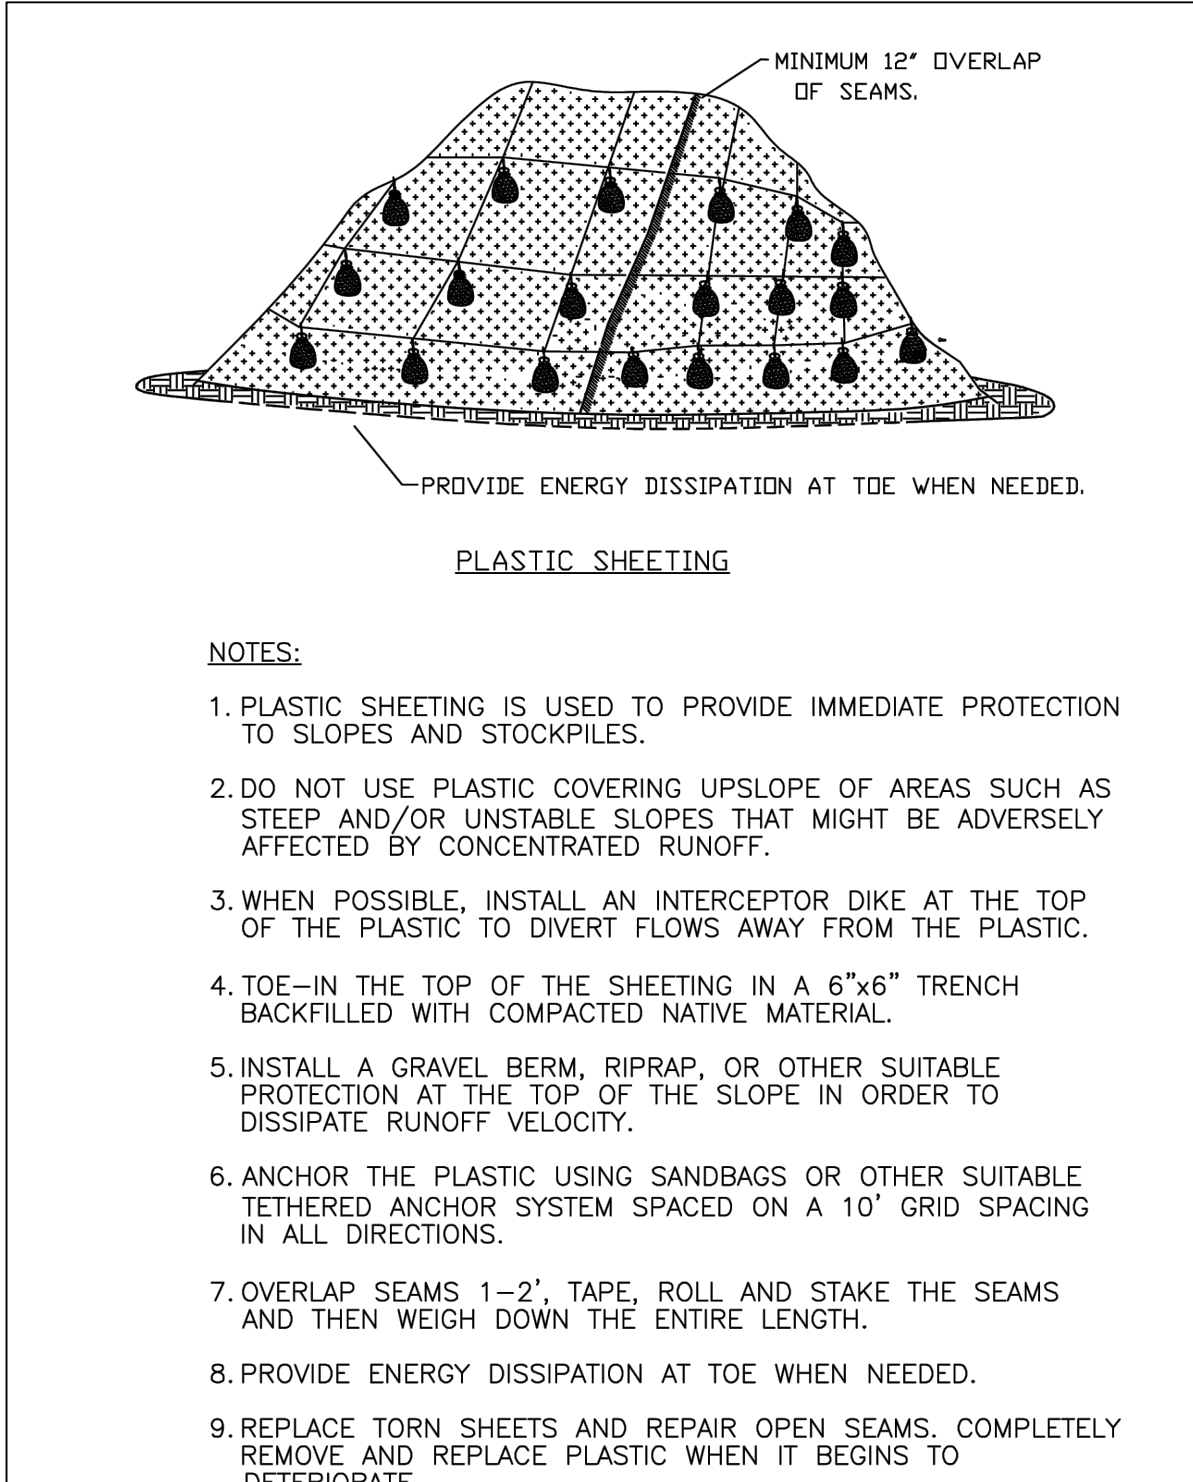


3 PLASTIC COVERING
SCALE: NTS

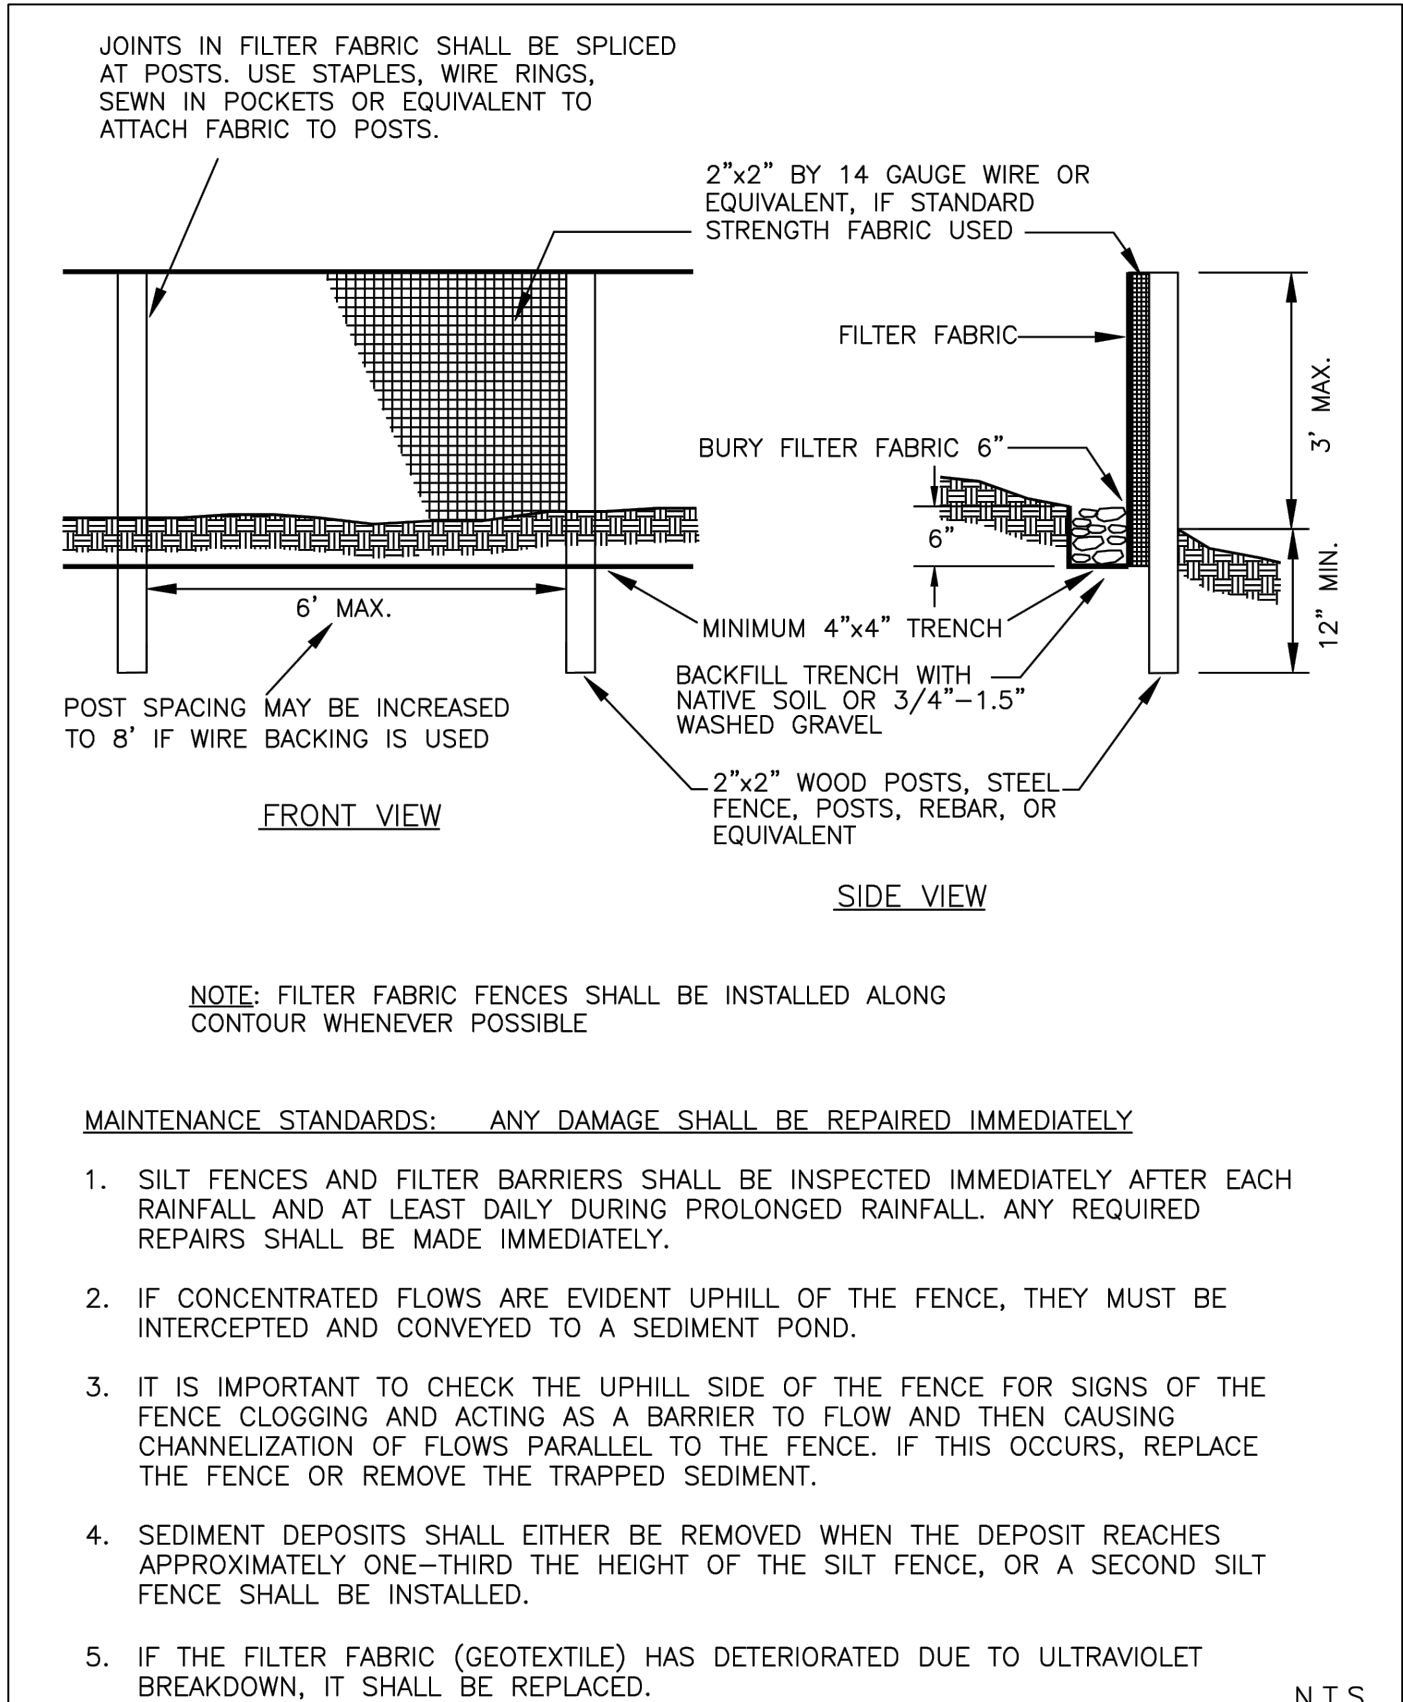

4 SILT FENCE
SCALE: NTS

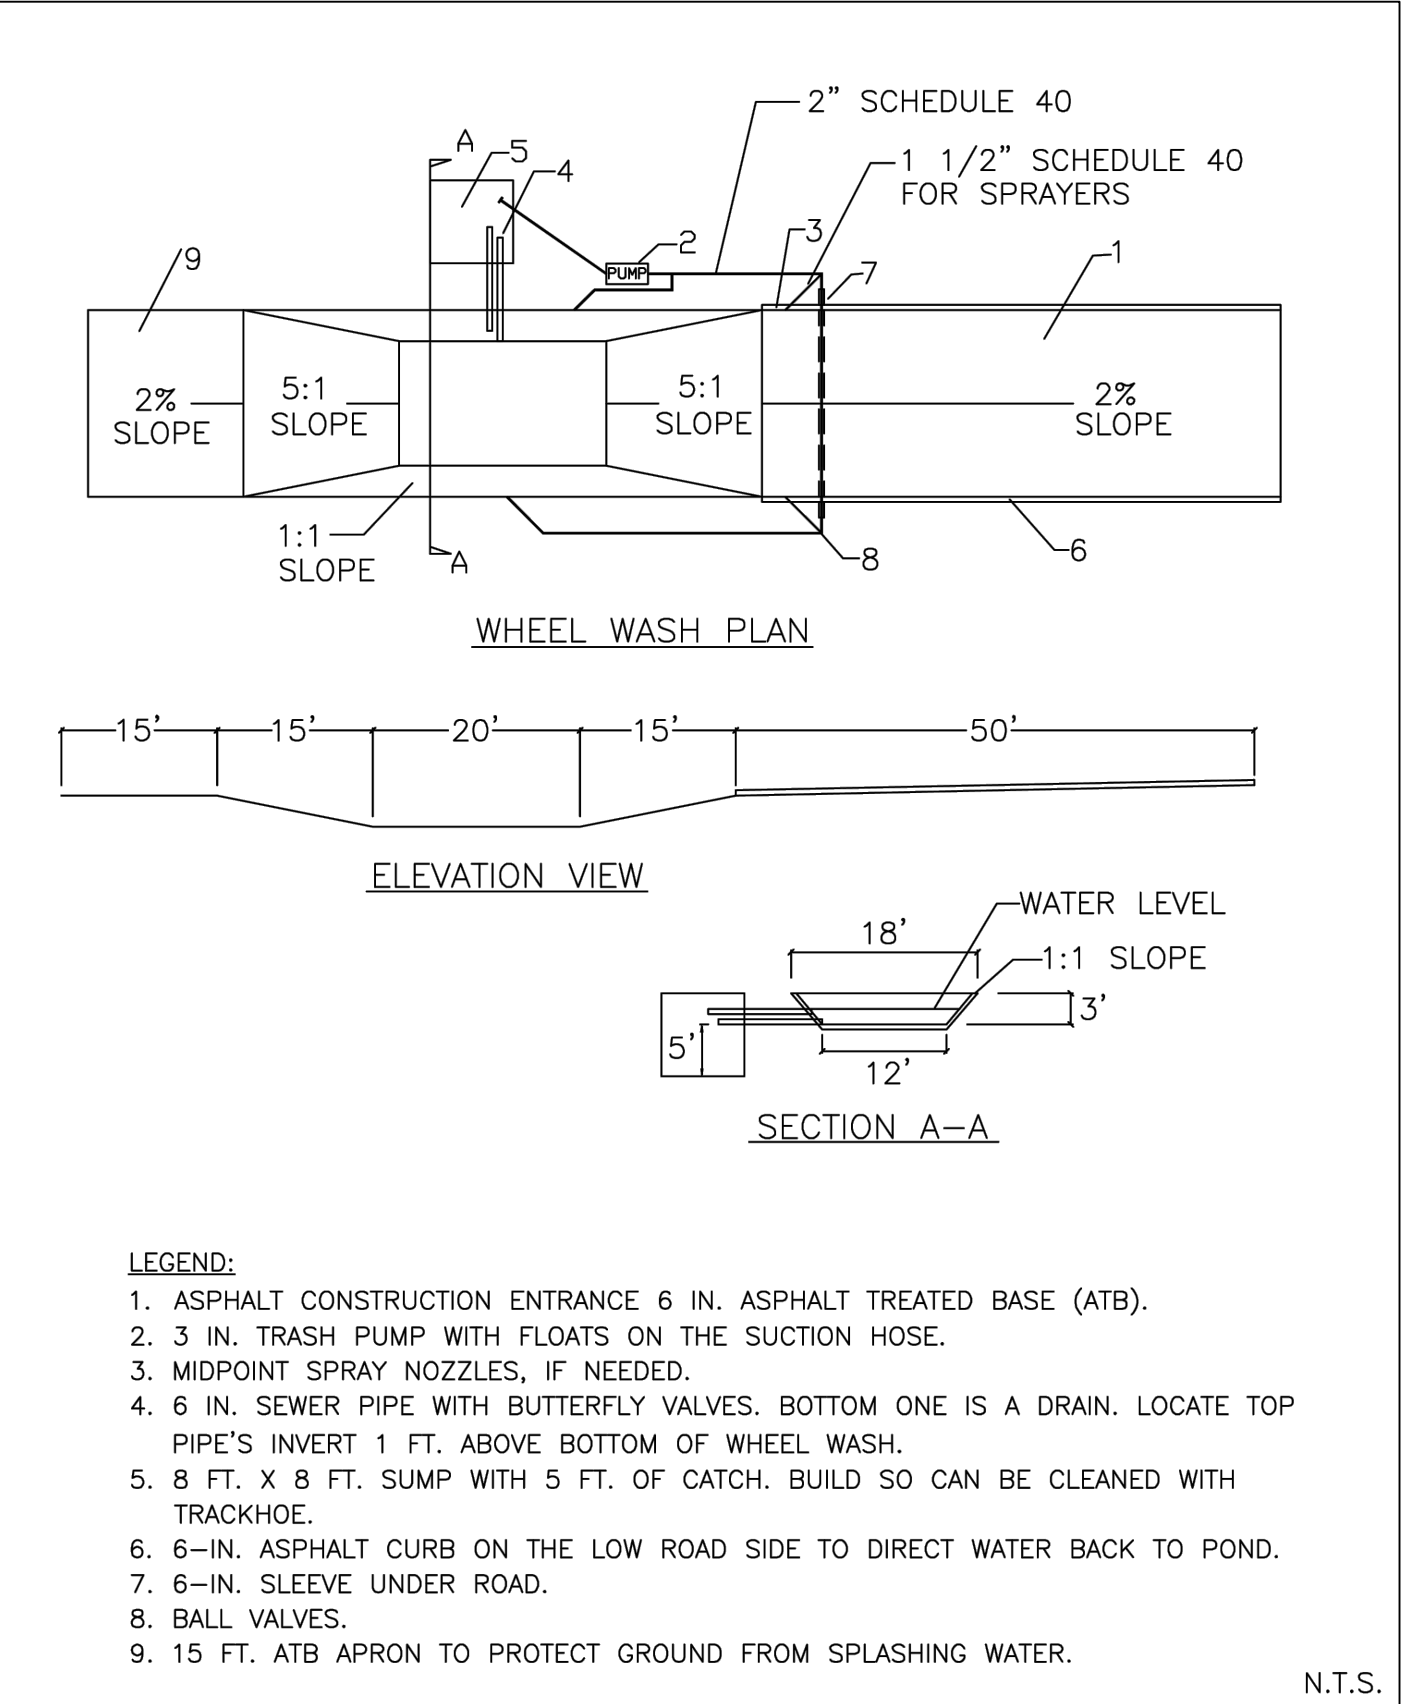

5 WHEEL WASH
SCALE: NTS

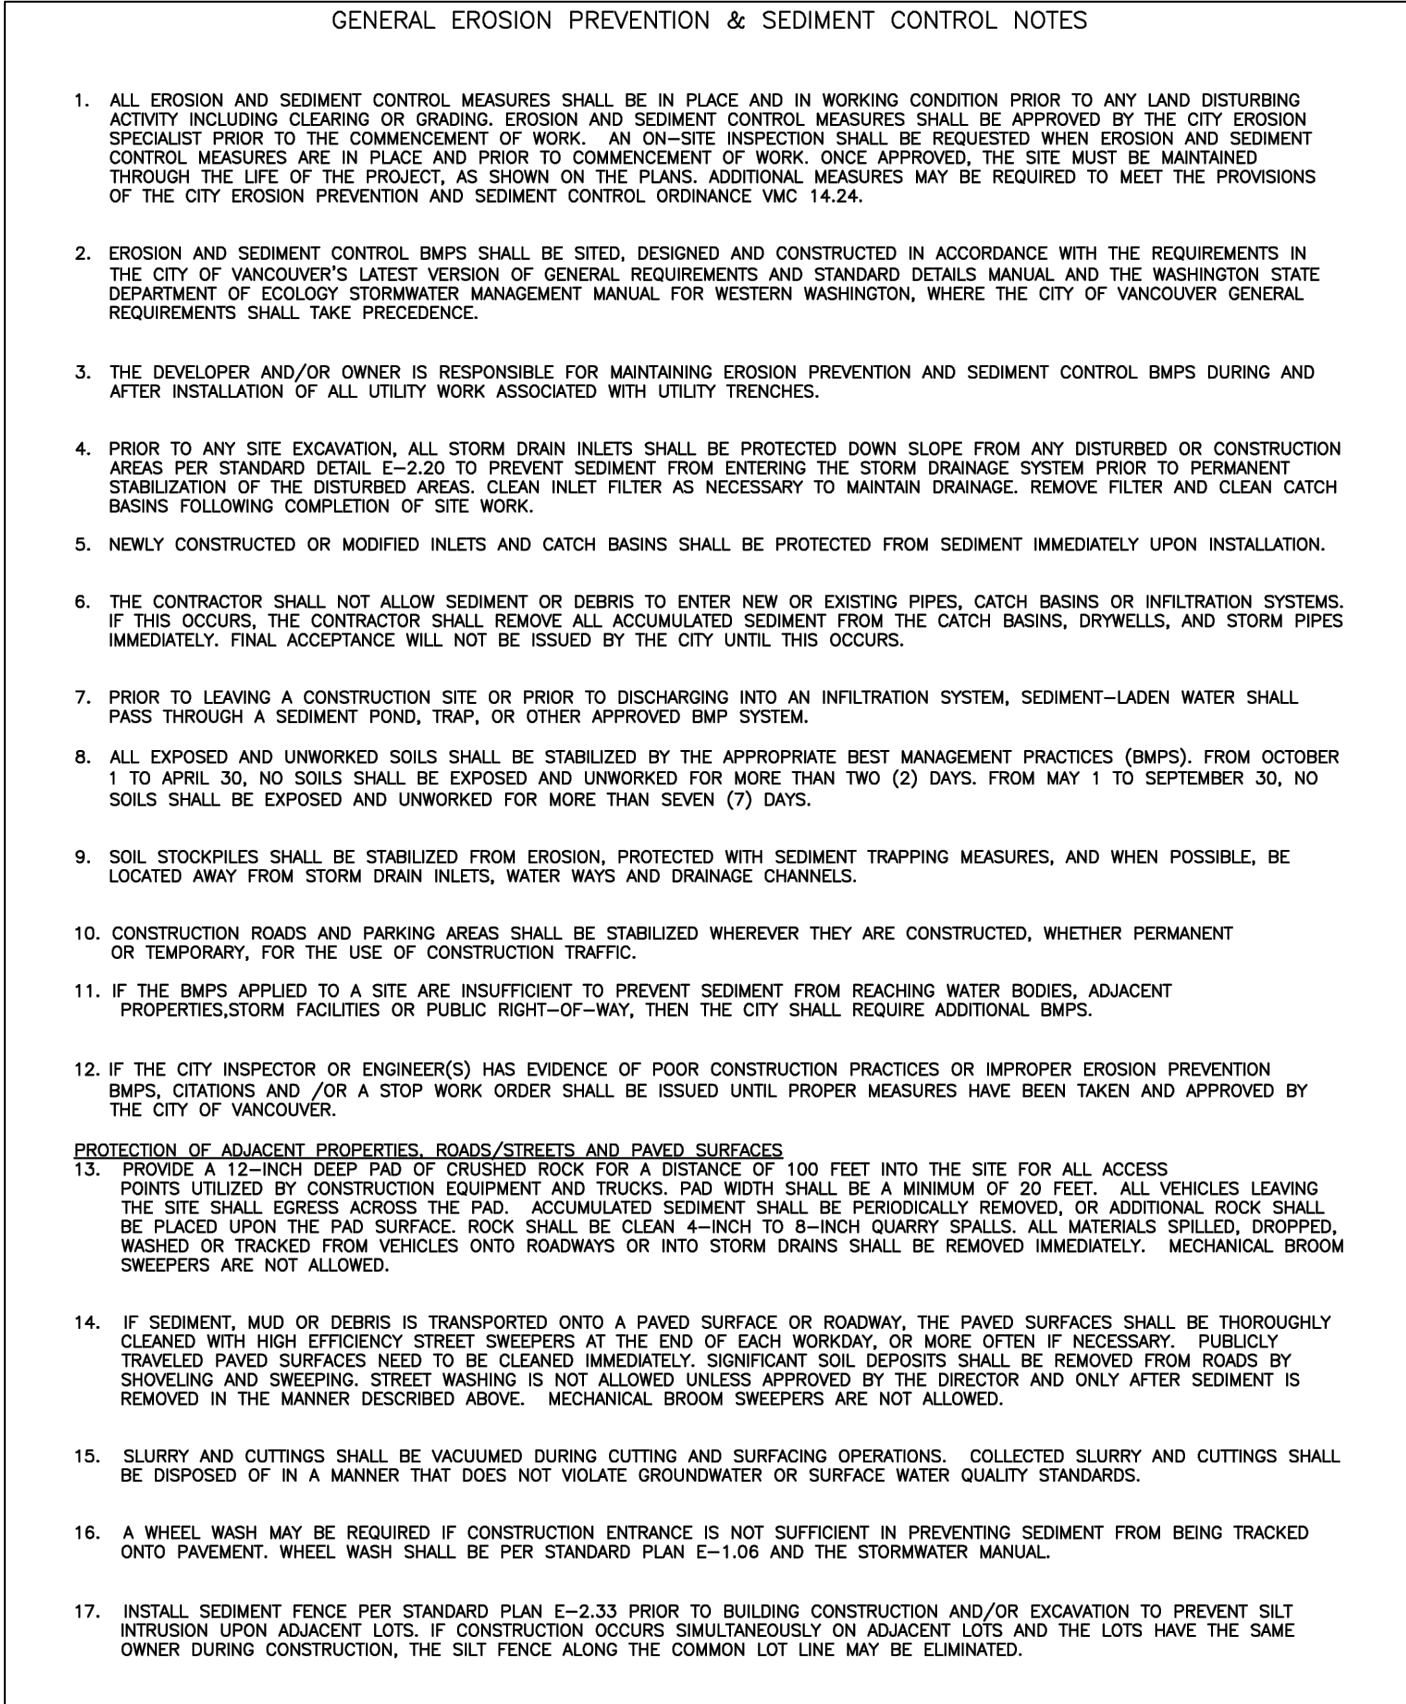

6 EROSION CONTROL GENERAL NOTES
SCALE: NTS

