

E

D

C

B

A

PROJECT NAME

PROJECT:
ELMORE COUNTY PS2

PROJECT ADDRESS:
**2180 AMERICAN LEGION
BOULEVARD,
MOUNTAIN HOME, ID 83647**

OWNER:
**SHELLEY ESSL, COUNTY CLERK
ELMORE COUNTY
150 SOUTH 4TH EAST, SUITE 3
MOUNTAIN HOME, IDAHO 83647**

APPROVAL STAMPS



REVISIONS

E	08/27/2026	ADDENDUM #4
D	11/05/2025	PREAPPLICATION COMMENTS
C	09/05/2025	50% CD / OWNER REVIEW SET
B	08/01/2025	100% DESIGN DEVELOPMENT
A	07/03/2025	50% DESIGN DEVELOPMENT

MARK DATE DESCRIPTION

ISSUE INFORMATION

PROJECT NO.: **US0043131.4394**
WSP PRINCIPAL IN CHARGE: **KRISJAN HINER**
WSP PROJECT MANAGER: **RICHARD SERVOS**
OWNER APPROVAL:

SHEET TITLE

**LEGEND AND
ABBREVIATIONS**

SHEET NO.


C0-03

COPYRIGHT ©2024. ALL RIGHTS RESERVED.
ORIGINAL SHEET SIZE 18.30x42"


LEGEND:

BENCHMARK
SECTION LINE
PROPERTY BOUNDARY
RIGHT-OF-WAY
EASEMENT LINE
STORM DRAIN AND MANHOLE
CATCH BASINS
CLEANOUT (SEWER AND STORM) AND DOWNSPOUT
SANITARY SEWER AND MANHOLE
WATER W/ HYDRANT AND VALVE
OVERHEAD POWER LINE AND MANHOLE
POWER POLE / PROPOSED POWER POLE
UNDERGROUND POWER AND LIGHT POLE
GAS LINE AND METER
UNDERGROUND TELEPHONE CABLE
AND MANHOLE
UNDERGROUND FIBER OPTIC
SIGN
VEGETATION AREA
TREE
BUILDING AND CANOPY
CONCRETE
PAVEMENT
GRAVEL SURFACE
CURB AND GUTTER
MAJOR CONTOURS (5 FT)
MINOR CONTOURS (1 FT)
GRADING LIMITS
GRADE BREAK
FLOW LINE
SILT FENCE
LIMITS OF DEMOLITION
EDGE OF PAVEMENT
EDGE OF GRAVEL
FENCE
LIMITS OF DISTURBANCE

EXISTING

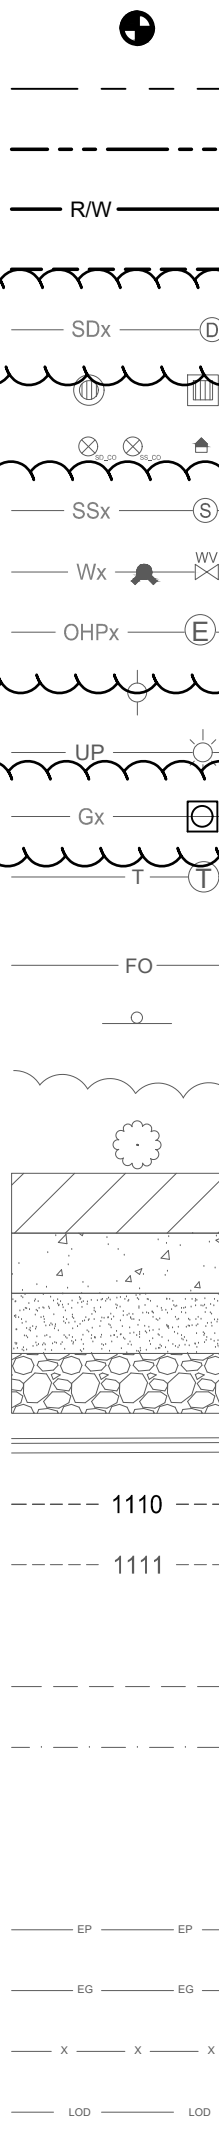

PROPOSED

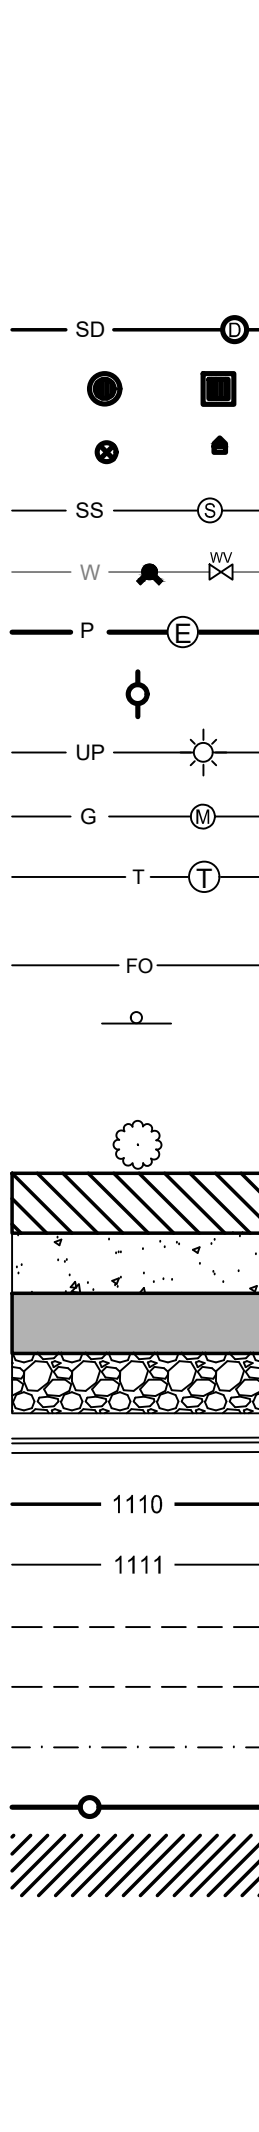

ABBREVIATIONS:

APPROXIMATE	APPROX.
CLEANOUT	CO
CONCRETE	CONC
EASTING	E
ELEVATION	ELEV
EXISTING	EX
FINISH FLOOR	FF
FLOW LINE	FL
GRADE BREAK	GB
HIGH POINT	HP
HORIZONTAL	HORZ
INVERT ELEVATION	IE
LOW POINT	LP
MANHOLE	MH
STORM DRAIN	SDMH
SANITARY SEWER	SSMH
MAXIMUM	MAX
MINIMUM	MIN

NORTHING	N
NUMBER	NO
ON CENTER	OC
POST INDICATOR VALVE	PIV
POINT OF CURVATURE	PC
POINT OF TANGENCY	PT
RADIUS	R
RIM ELEVATION	RIM
STANDARD	STD
SQUARE	SQ
TOP OF CONCRETE	TOC
TOP OF PAVEMENT	TOP
TYPICAL	TYP
VERTICAL	VERT