


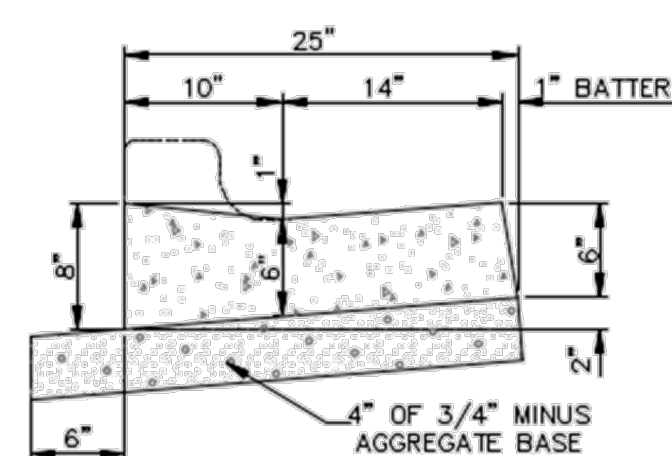

SCALE: NTS

- NOTES:**
1. Weakened plane joints shall be installed every ten (10) feet with expansion joint filler at curb returns and every one hundred (100) feet, per Standard Drawing **C-5**.
 2. When existing curb is removed care shall be taken not to disturb existing asphalt pavement. Refer to Standard Drawings M-11 and M-12 for asphalt street repair.
 3. Joints between existing and new curb shall be sawed.
 4. A light broom finish is required.
 5. Compressive Strength of Concrete shall be 4000 PSI minimum.
 6. Machine-placed curb does not require expansion material.
 7. Match curb height and reveal to existing curb when present.




DETAIL AT END OF TRANSITION

NOTE:


- (A) USE WITH STANDARD 6" CURB AND GUTTER TO AVOID ABRUPT BEGINNING AND END OF CURB.

2020	IDAHO STANDARDS FOR PUBLIC WORKS CONSTRUCTION	CURB TERMINUS	STANDARD DRAWING NO. SD-707
------	---	------------------	--------------------------------

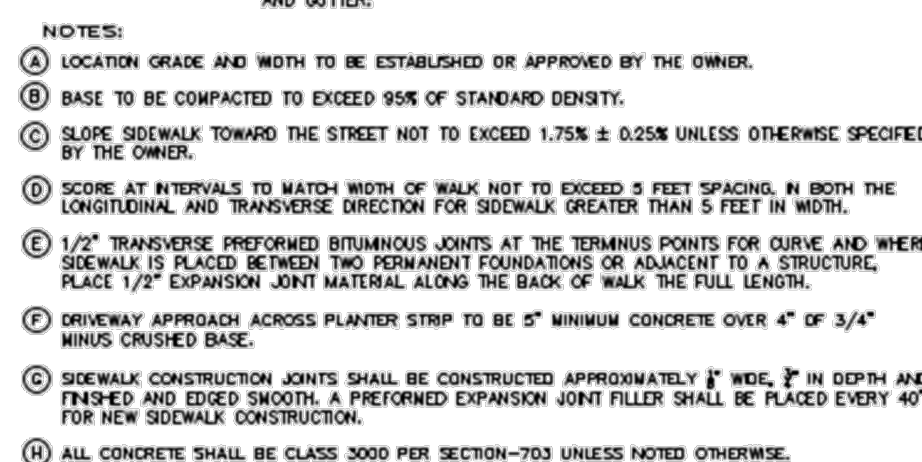

CONCRETE
SIDEWALK

STANDARD DRAWING
NO. SD-709

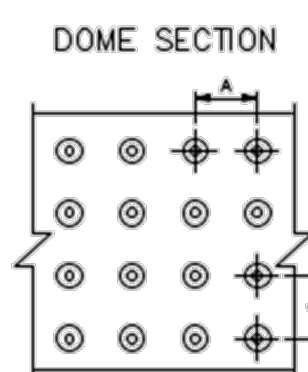


DOME SPACING		
	MIN.	MAX.
A	1 5/8"	2 3/8"
B	7/8"	1 7/16"


PERPENDICULAR RAMP

SKEWED RAMP

2020	IDAHO STANDARDS FOR PUBLIC WORKS CONSTRUCTION	DETECTABLE WARNING FOR PEDESTRIAN ACCESS	STANDARD DRAWING NO. SD-712
------	---	---	--------------------------------

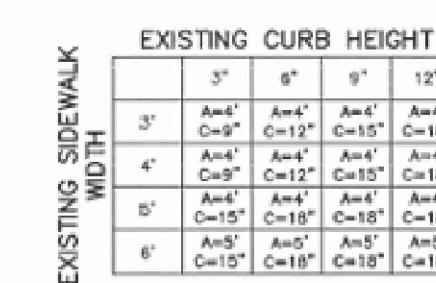


- NOTES:**
- (A) CORNER RADIUS AND SIDEWALK ARRANGEMENT WILL VARY.
 - (B) A.D.A. REQUIRES TRAVELED WAY TO BE 1:12 WITH 4" MIN. WIDTH.
 - (C) WING CROSS SLOPE VARIES WITH EXISTING CURB HEIGHT REFERENCE CHART BELOW FOR APPROPRIATE DIMENSIONS.
 - (D) NO SIDEWALK OR CONCRETE LANDING ALLOWED UNLESS WING CROSS SLOPE IS 1:10 MIN.
 - (E) THIS RAMP IS SUITABLE FOR MED-BLOCK CROSSINGS.

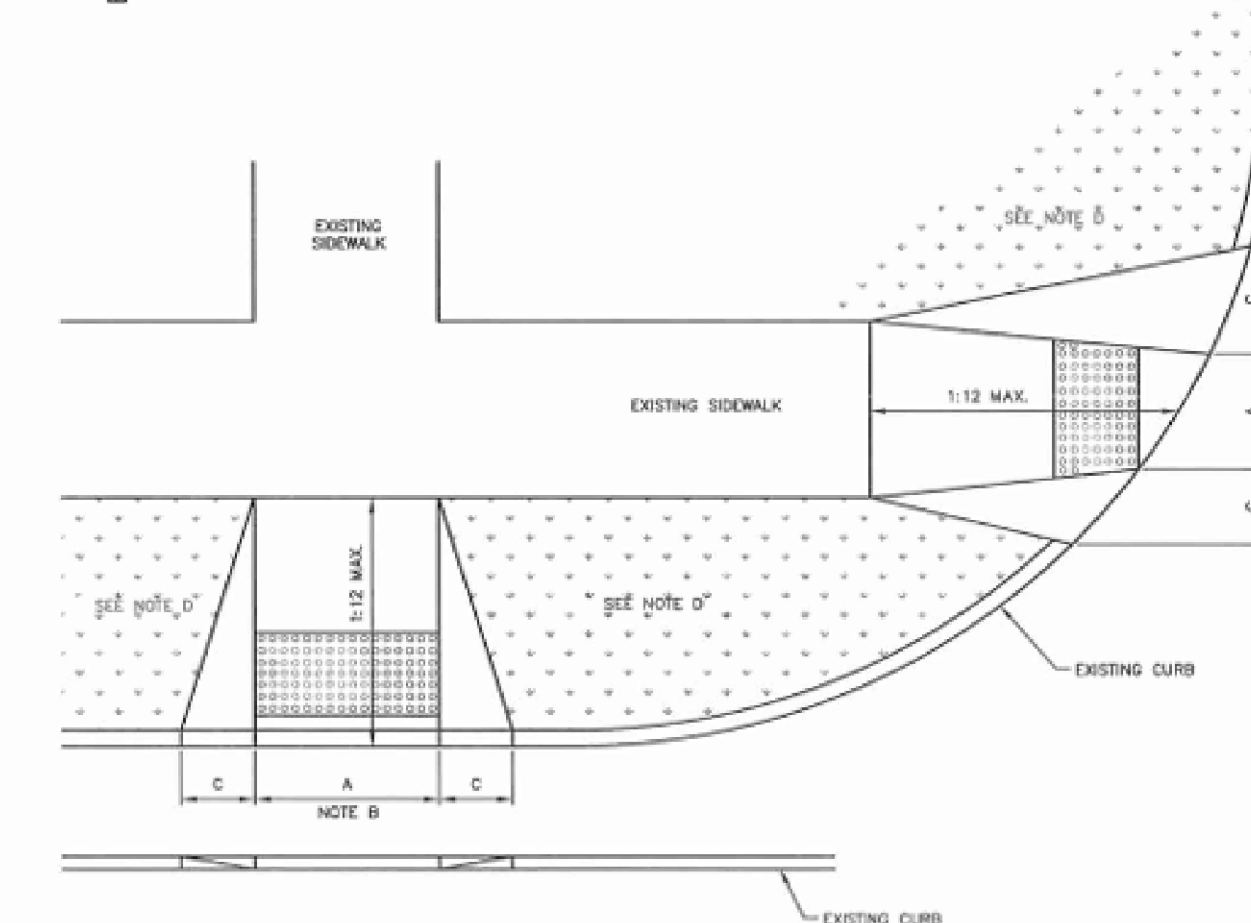

PEDESTRIAN RAMP TYPE FOR EXISTING CORNERS
--

STANDARD DRAWING
NO. SD-712

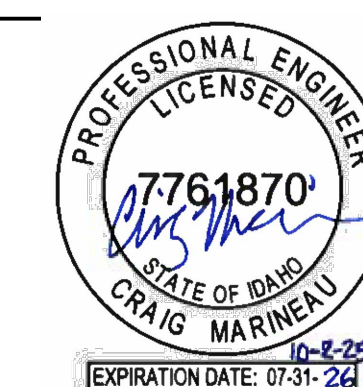

REVISIONS

E	08/27/2026	ADDENDUM #4
D	11/05/2025	PREAPPLICATION COMMENTS
C	09/05/2025	50% CD / OWNER REVIEW SET
B	08/01/2025	100% DESIGN DEVELOPMENT
A	07/03/2025	50% DESIGN DEVELOPMENT
MARK	DATE	DESCRIPTION

ISSUE INFORMATION

PROJECT NO.: US0043131.4394
WSP PRINCIPAL IN CHARGE: KRISJAN HINER
WSP PROJECT MANAGER: RICHARD SERVOS
OWNER APPROVAL:

SHEET TITLE

CIVIL DETAILS

SHEET NO.

C2-02

PERMIT SET

COPYRIGHT GLO. ALL RIGHTS RESERVED.
ORIGINAL SHEET SIZE IS 30"x42"