



PROJECT ADDRESS:
2180 AMERICAN LEGION
BOULEVARD,
MOUNTAIN HOME, ID 83647


OWNER:
SHELLEY ESSL, COUNTY CLERK
ELMORE COUNTY
150 SOUTH 4TH EAST, SUITE 3
MOUNTAIN HOME, IDAHO 83647

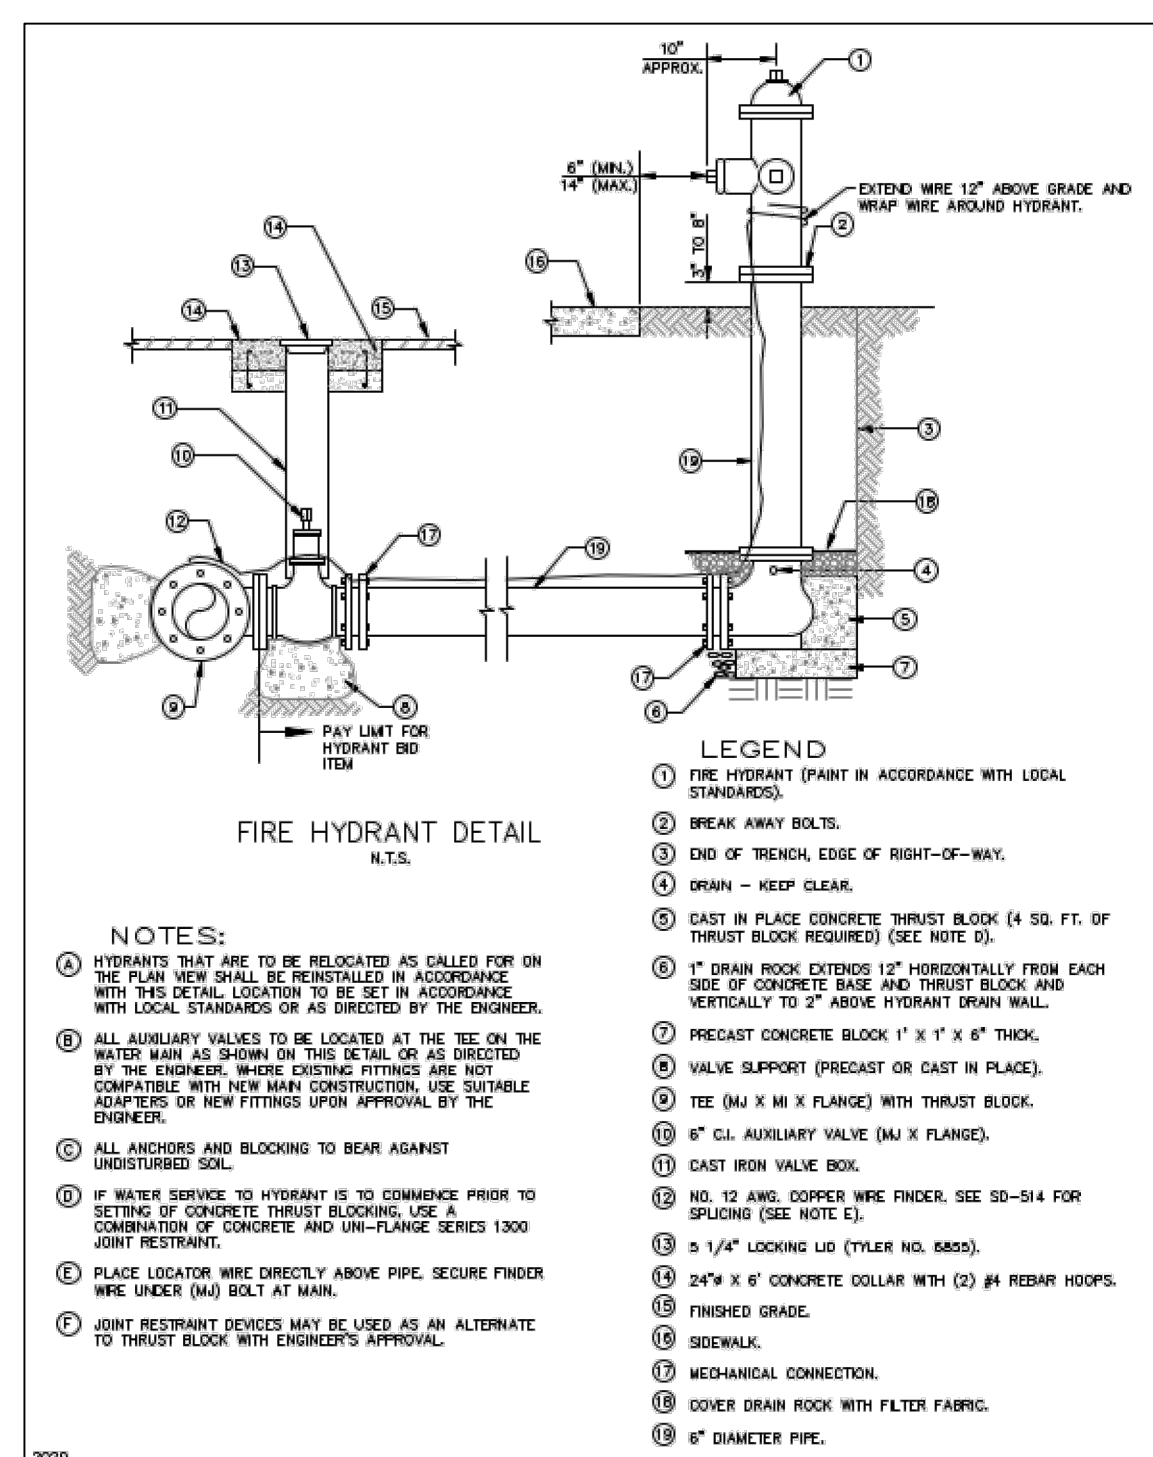


1 FIRE HYDRANT DETAIL
SCALE: NTS

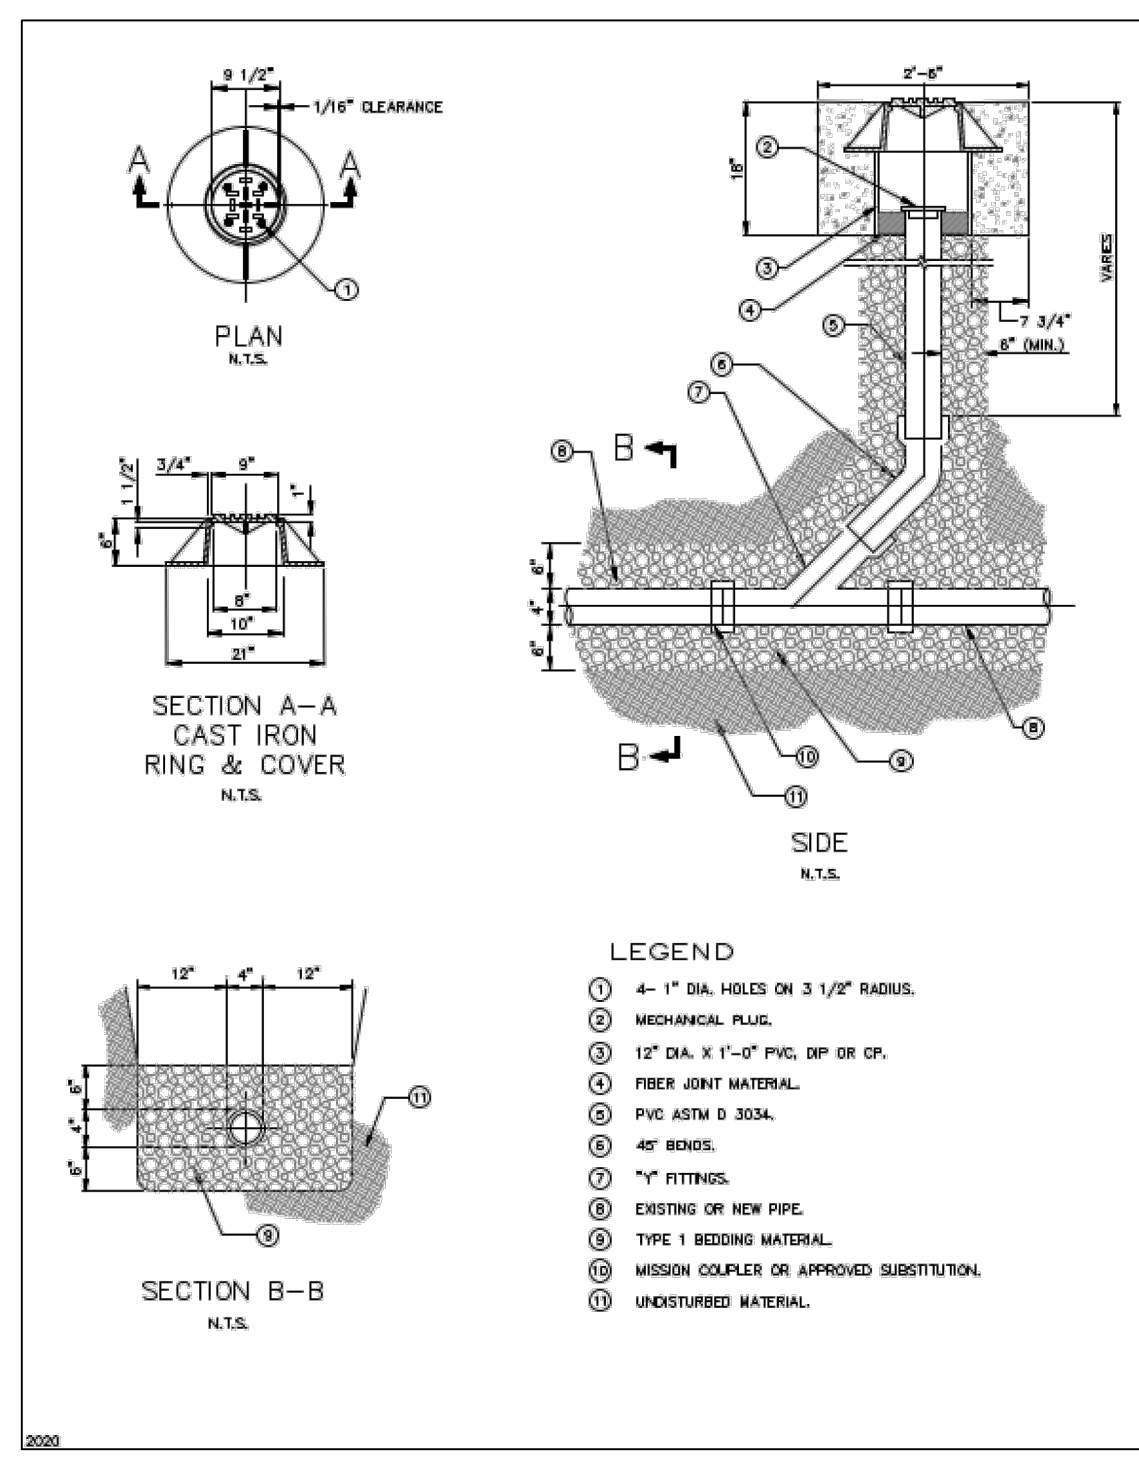


2 STANDARD 4" TRAFFIC RATED CLEANOUT
SCALE: NTS

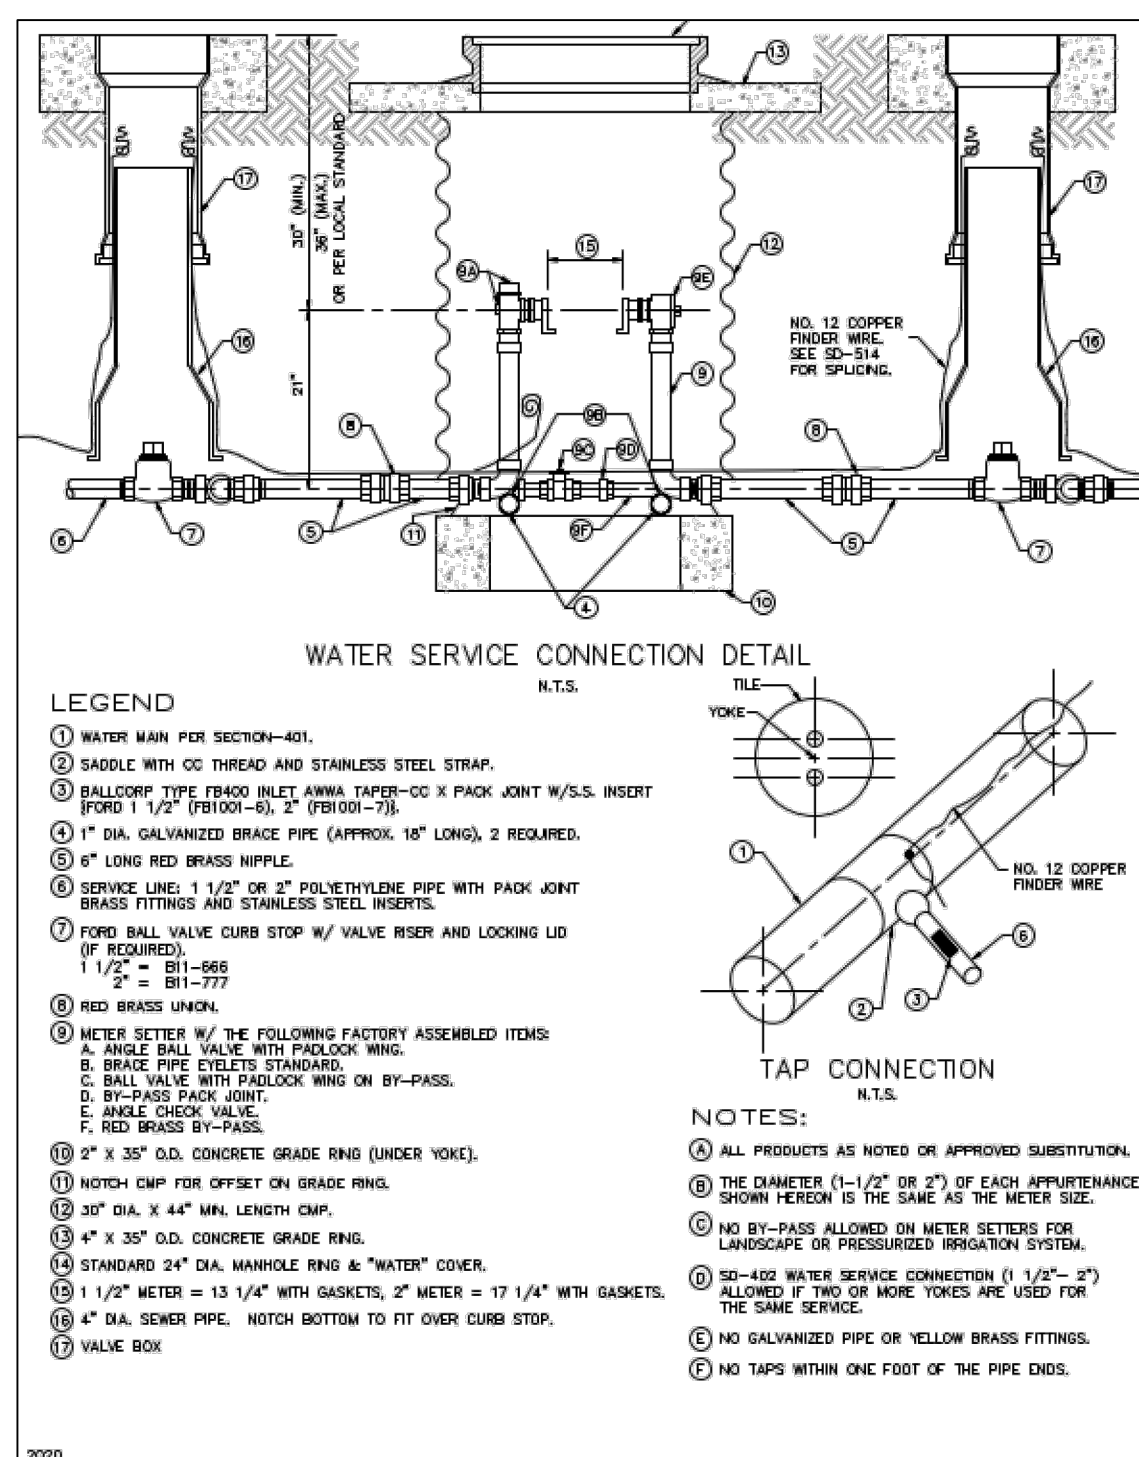


3 WATER SERVICE CONNECTION (1 1/2" - 2")
SCALE: NTS

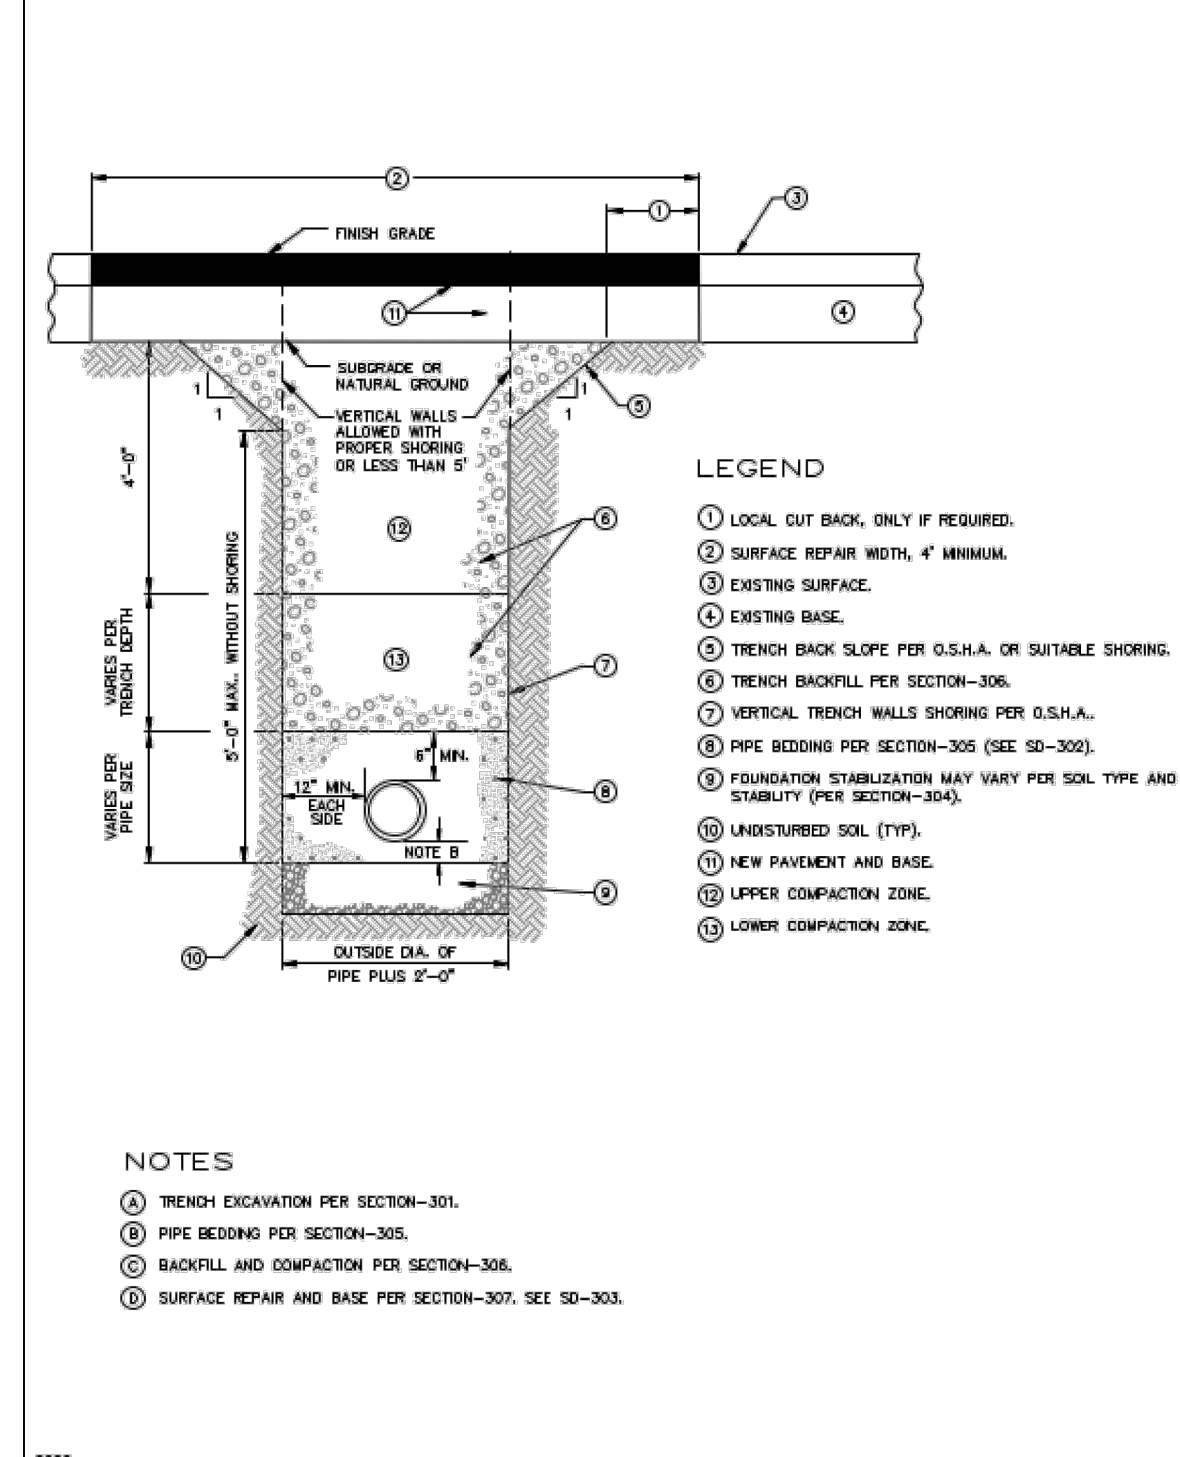


4 TYPICAL TRENCH
SCALE: NTS

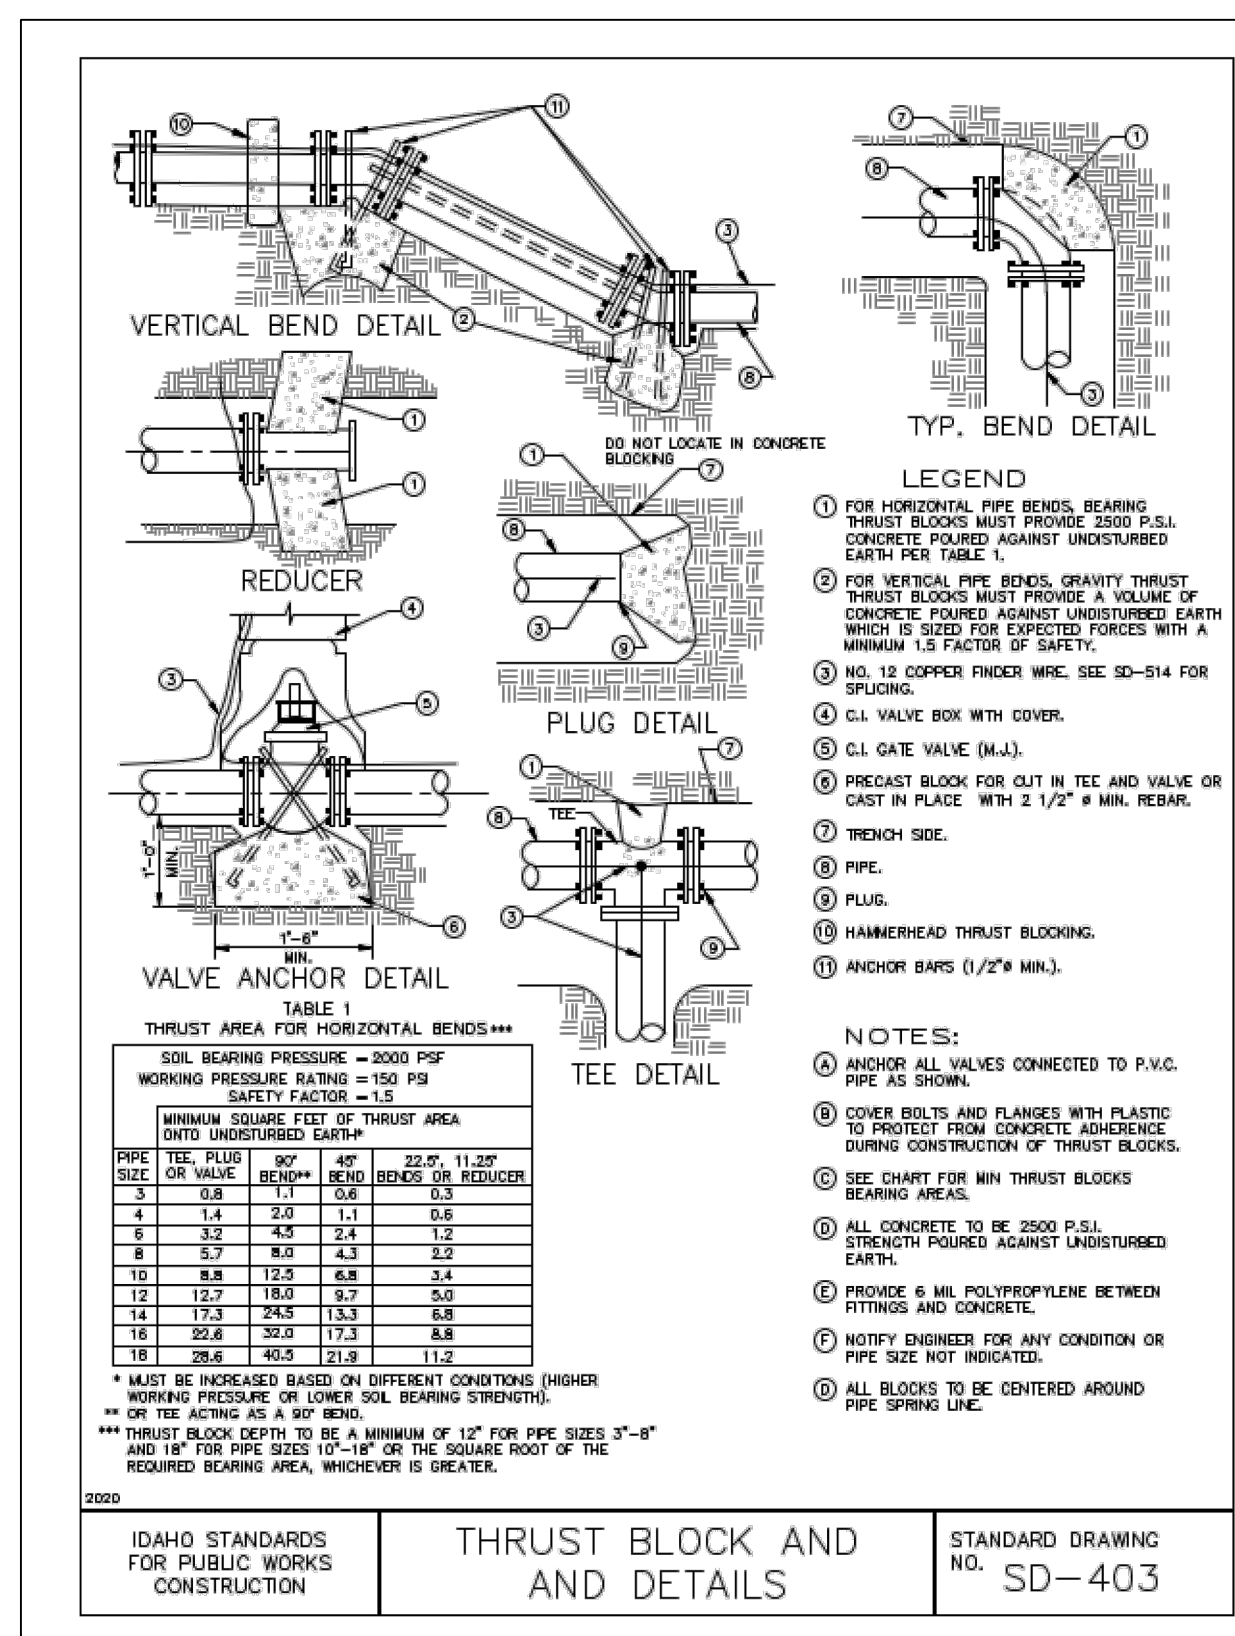

5 THRUST BLOCK DETAILS
SCALE: NTS

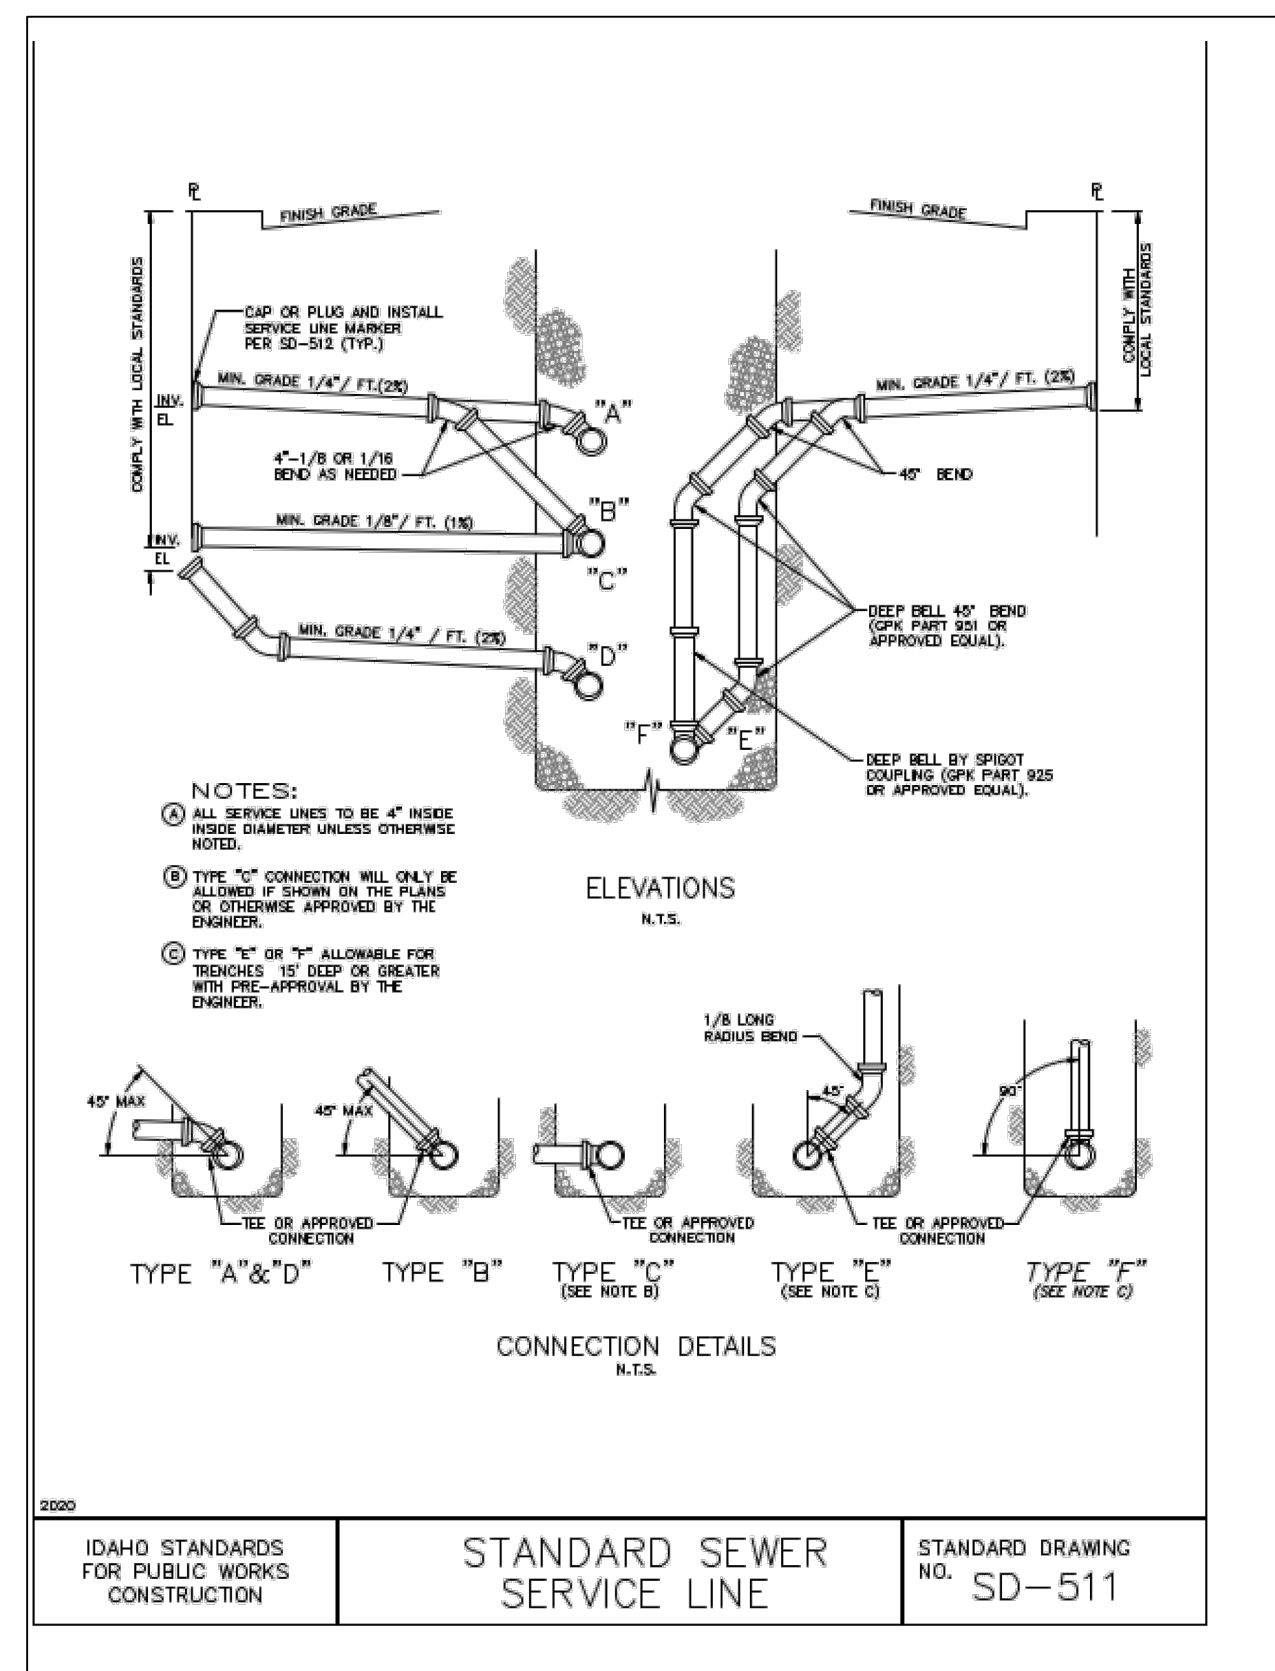

6 STANDARD SEWER SERVICE LINE
SCALE: NTS

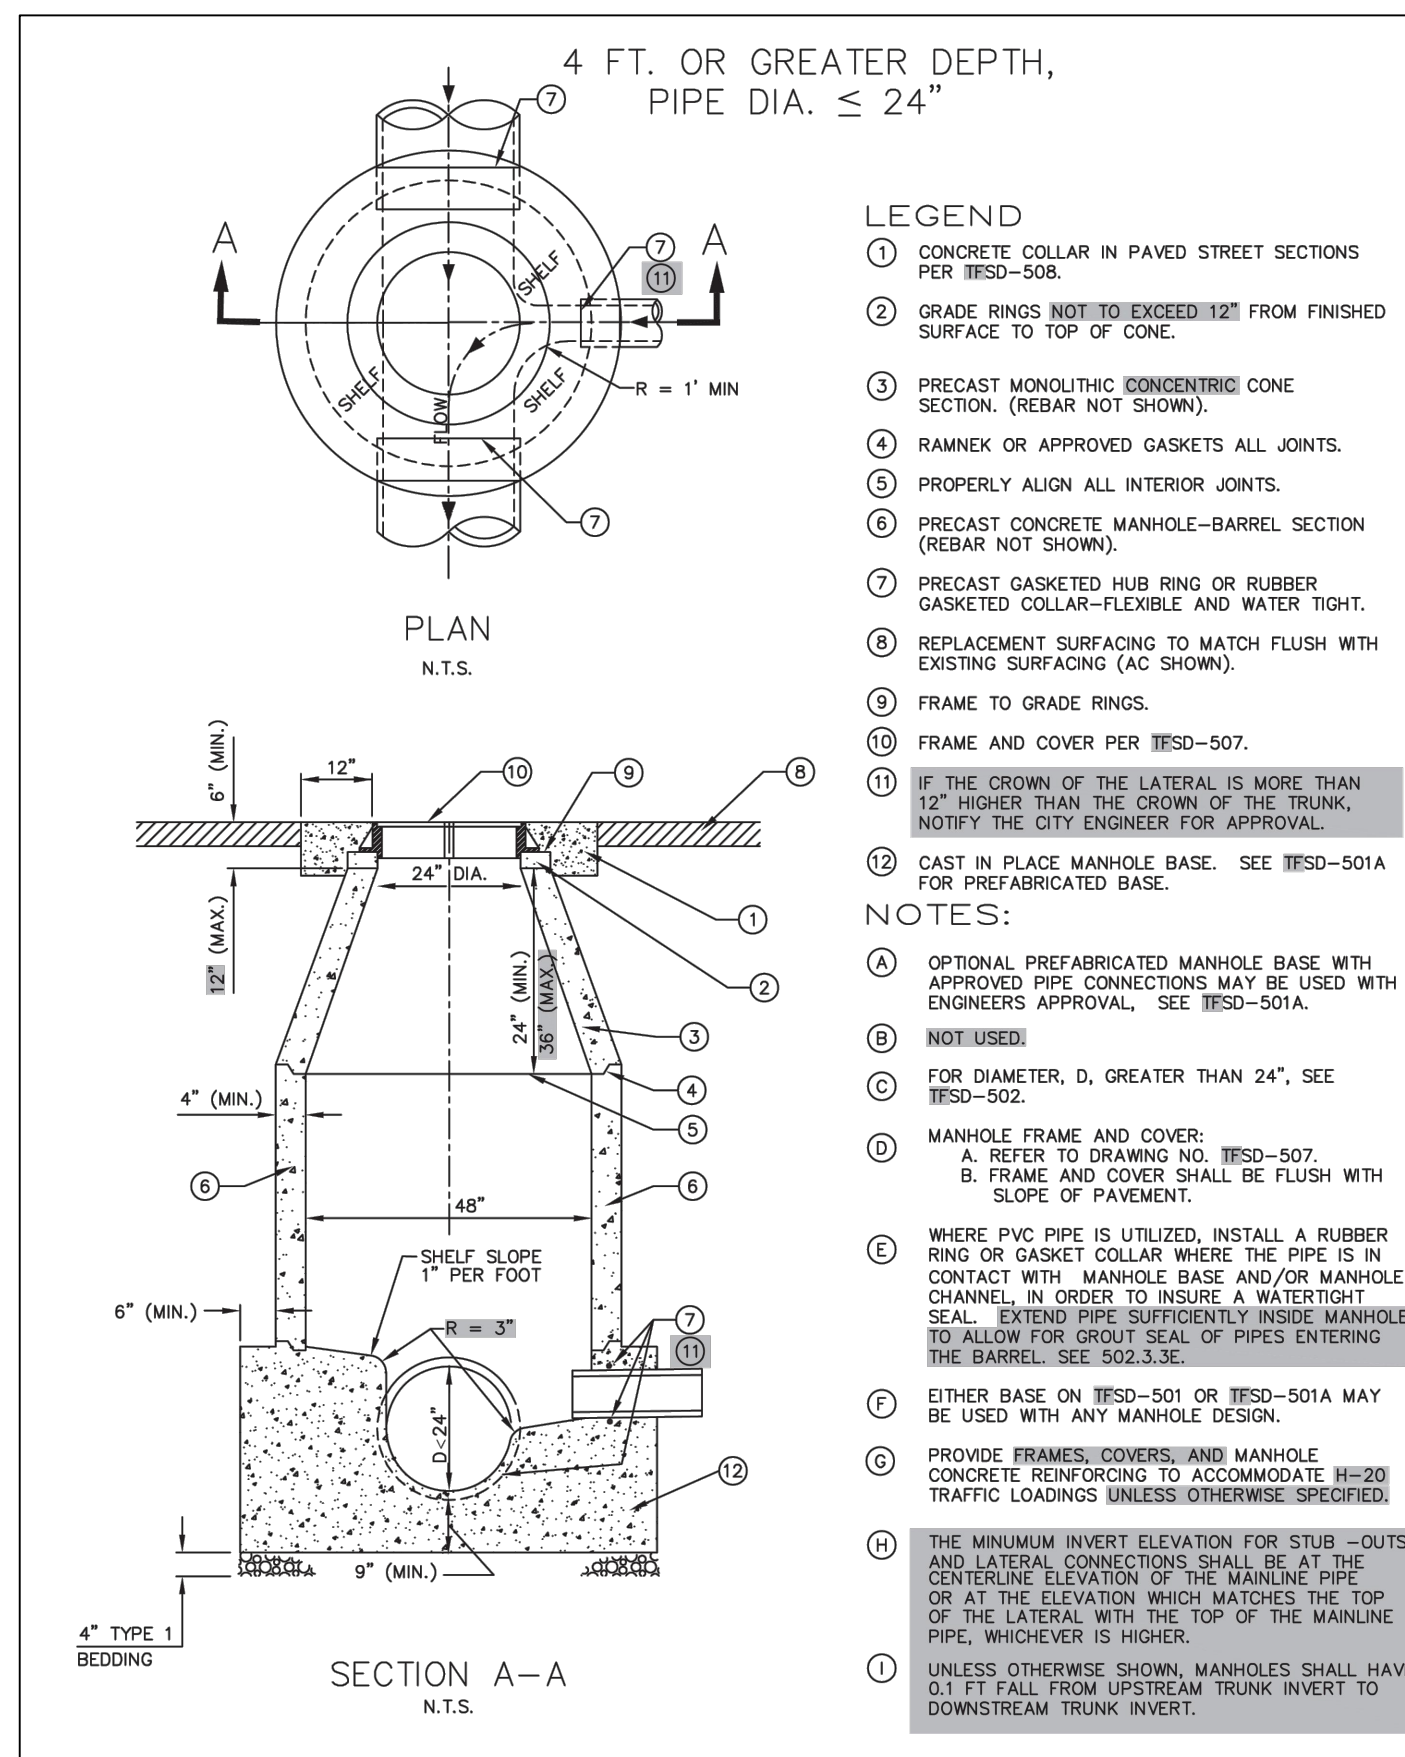

7 STANDARD MANHOLE
SCALE: NTS

APPROVAL STAMPS



REVISIONS

E	08/27/2026	ADDENDUM #4
D	11/05/2025	PREAPPLICATION COMM
C	09/05/2025	50% CD / OWNER REVIEW
B	08/01/2025	100% DESIGN DEVELOPMENT
A	07/03/2025	50% DESIGN DEVELOPMENT
MARK	DATE	DESCRIPTION

ISSUE INFORMATION

PROJECT NO.: **US0043131.4394**
WSP PRINCIPAL IN CHARGE: **KRISJAN HINER**
WSP PROJECT MANAGER: **RICHARD SERVOS**
OWNER APPROVAL:

SHEET TITLE

UTILITY DETAILS

SHEET NO. _____

C3 02

CS-02

COPYRIGHT © GLO. ALL RIGHTS RESERVED.

COPYRIGHT ©GLO. ALL RIGHTS RESERVED.
COPYRIGHT ©GLO. ALL RIGHTS RESERVED.

PERMIT SET