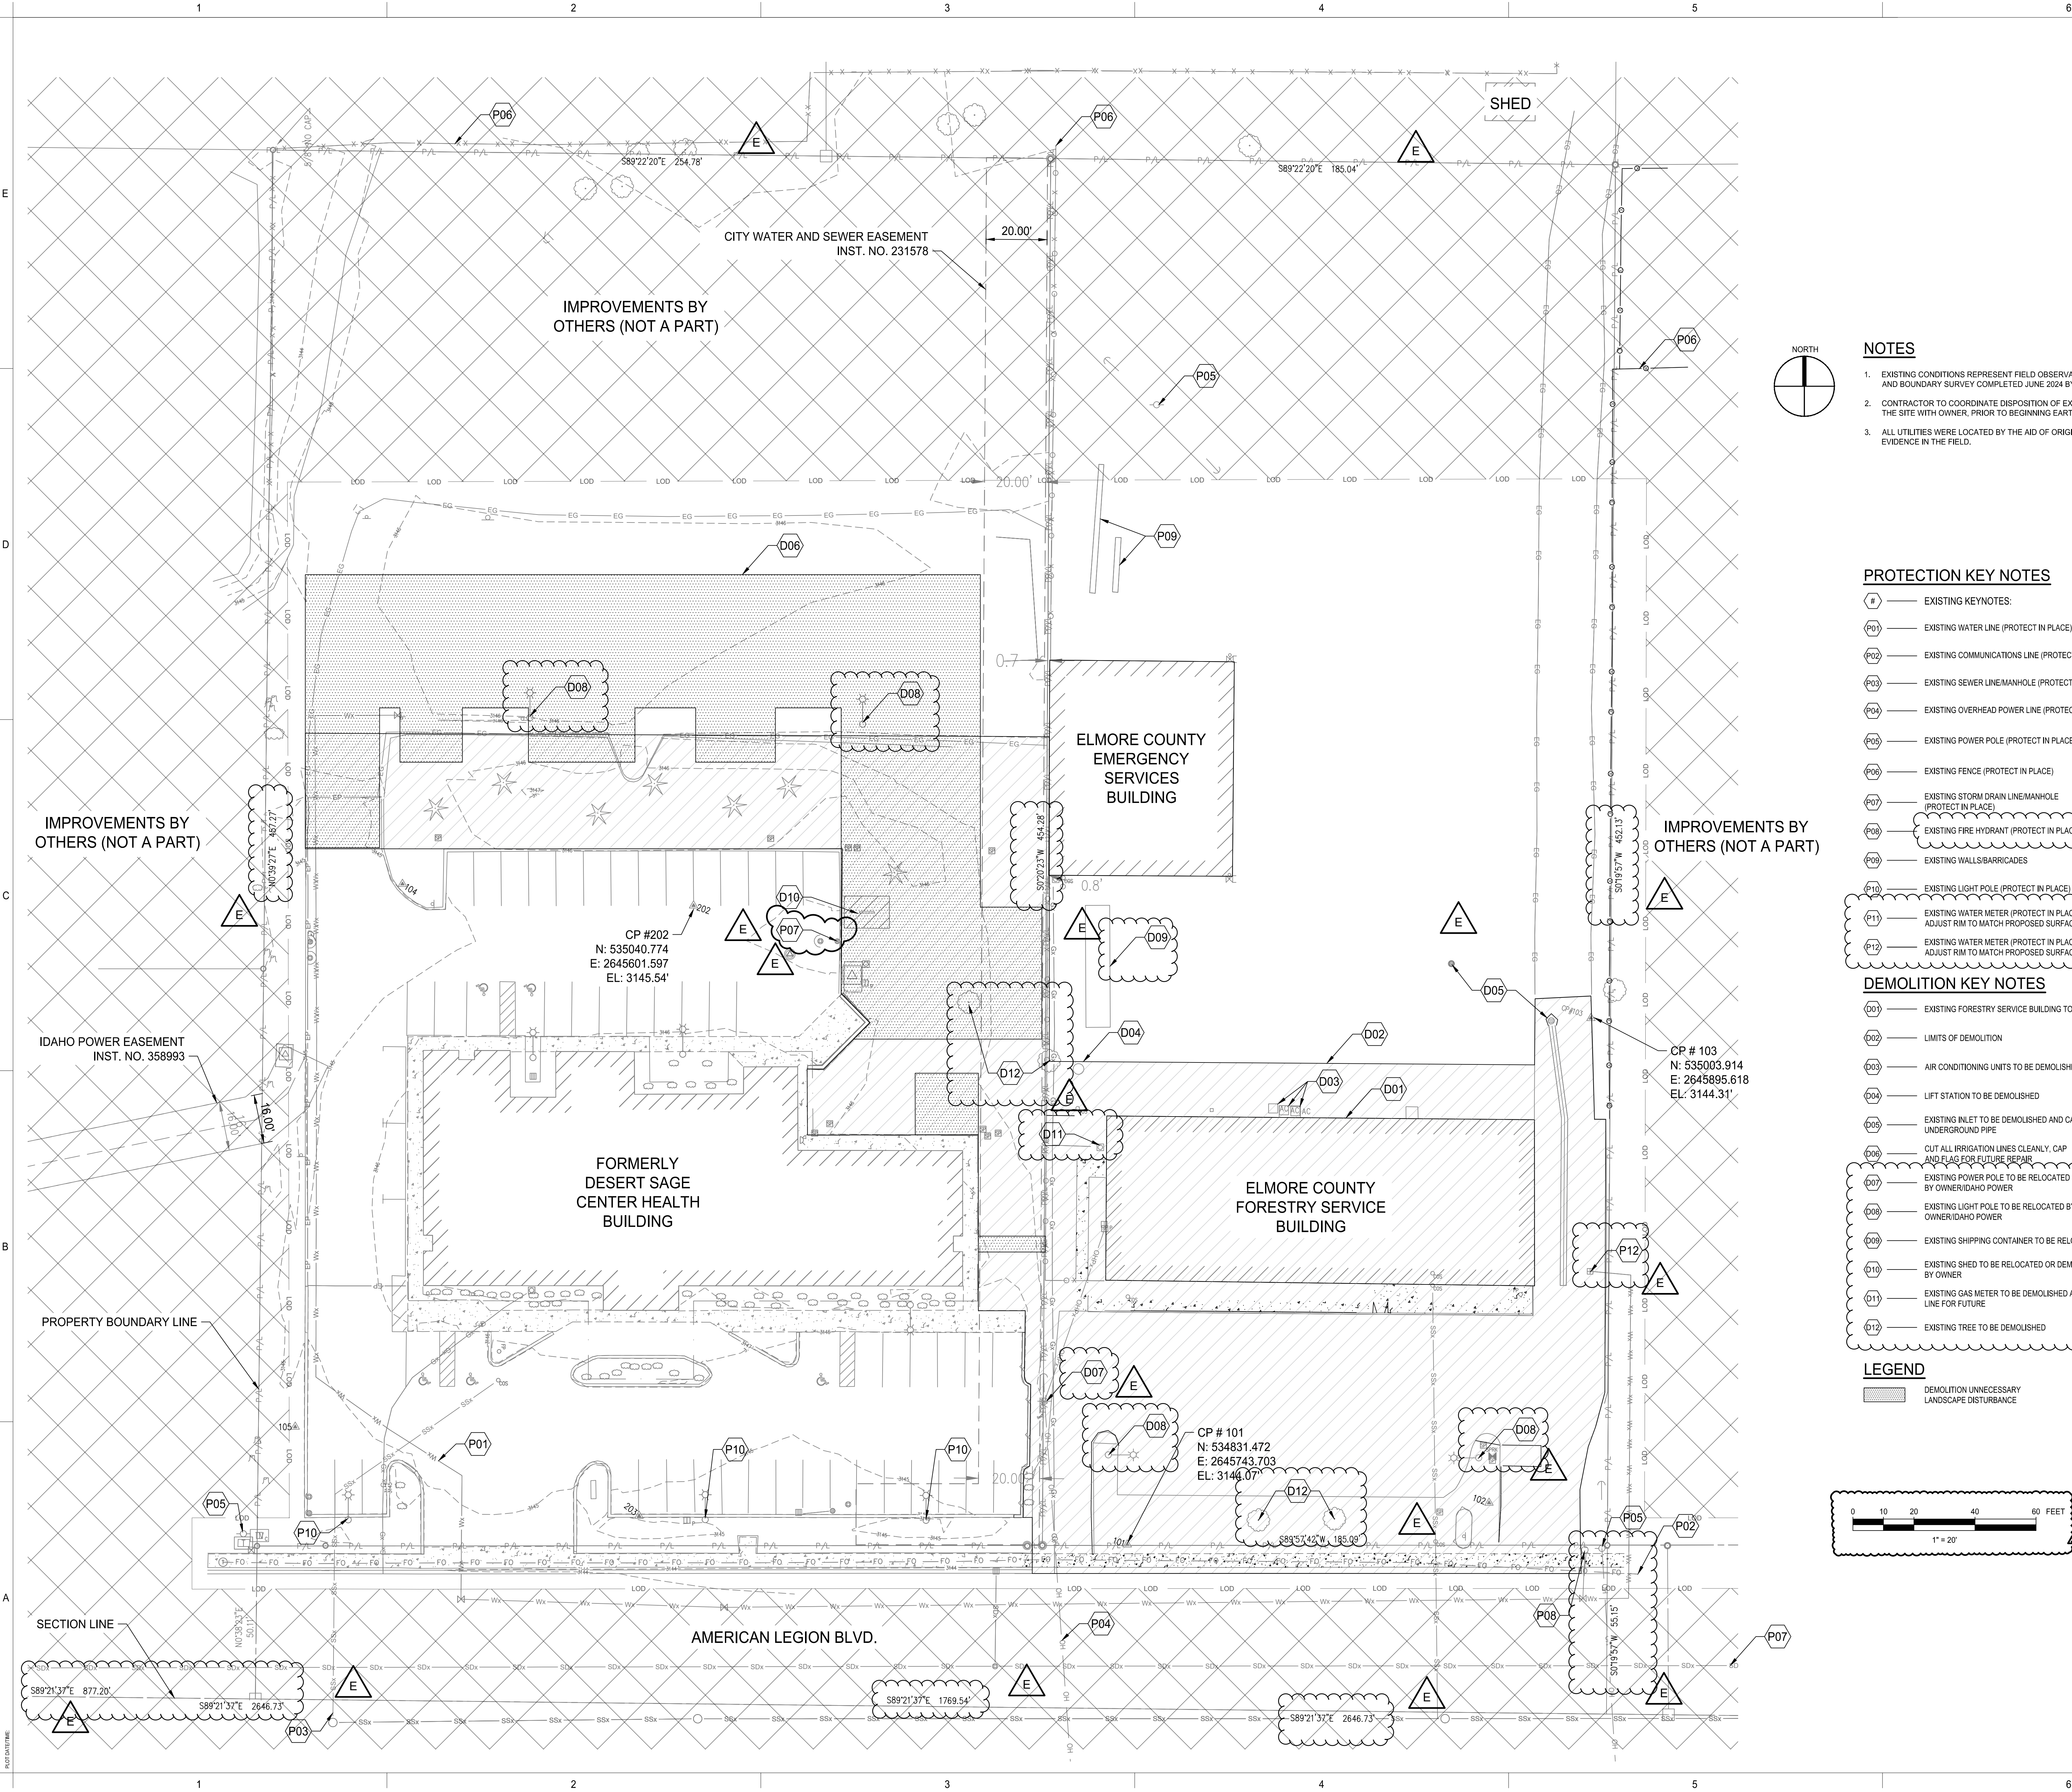


NOTES

- EXISTING CONDITIONS REPRESENT FIELD OBSERVATIONS COLLECTED DURING A TOPO AND BOUNDARY SURVEY COMPLETED JUNE 2024 BY NVS.
- CONTRACTOR TO COORDINATE DISPOSITION OF EXISTING MATERIAL STOCKPILED ON THE SITE WITH OWNER, PRIOR TO BEGINNING EARTH DISTURBING ACTIVITIES.
- ALL UTILITIES WERE LOCATED BY THE AID OF ORIGINAL DESIGN PLANS AND OBSERVED EVIDENCE IN THE FIELD.

PROTECTION KEY NOTES


- # — EXISTING KEYNOTES:
- P01 — EXISTING WATER LINE (PROTECT IN PLACE)
- P02 — EXISTING COMMUNICATIONS LINE (PROTECT IN PLACE)
- P03 — EXISTING SEWER LINE/MANHOLE (PROTECT IN PLACE)
- P04 — EXISTING OVERHEAD POWER LINE (PROTECT IN PLACE)
- P05 — EXISTING POWER POLE (PROTECT IN PLACE)
- P06 — EXISTING FENCE (PROTECT IN PLACE)
- P07 — EXISTING STORM DRAIN LINE/MANHOLE (PROTECT IN PLACE)
- P08 — EXISTING FIRE HYDRANT (PROTECT IN PLACE)
- P09 — EXISTING WALLS/BARRICADES
- P10 — EXISTING LIGHT POLE (PROTECT IN PLACE)
- P11 — EXISTING WATER METER (PROTECT IN PLACE) ADJUST RIM TO MATCH PROPOSED SURFACE
- P12 — EXISTING WATER METER (PROTECT IN PLACE) ADJUST RIM TO MATCH PROPOSED SURFACE

DEMOLITION KEY NOTES

- D01 — EXISTING FORESTRY SERVICE BUILDING TO BE DEMOLISHED
- D02 — LIMITS OF DEMOLITION
- D03 — AIR CONDITIONING UNITS TO BE DEMOLISHED
- D04 — LIFT STATION TO BE DEMOLISHED
- D05 — EXISTING INLET TO BE DEMOLISHED AND CAP UNDERGROUND PIPE
- D06 — CUT ALL IRRIGATION LINES CLEANLY, CAP AND FLAG FOR FUTURE REPAIR
- D07 — EXISTING POWER POLE TO BE RELOCATED BY OWNER/IDAHO POWER
- D08 — EXISTING LIGHT POLE TO BE RELOCATED BY OWNER/IDAHO POWER
- D09 — EXISTING SHIPPING CONTAINER TO BE RELOCATED
- D10 — EXISTING SHED TO BE RELOCATED OR DEMOLISHED BY OWNER
- D11 — EXISTING GAS METER TO BE DEMOLISHED AND CAP LINE FOR FUTURE
- D12 — EXISTING TREE TO BE DEMOLISHED

LEGEND


- DEMOLITION UNNECESSARY LANDSCAPE DISTURBANCE

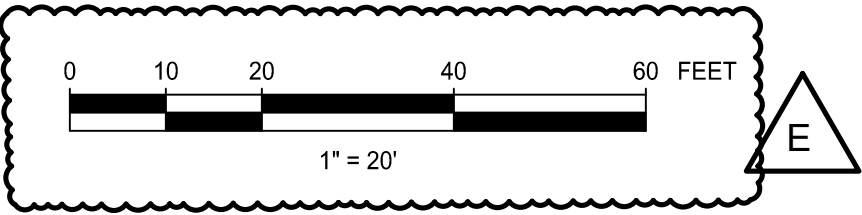

PROJECT:
ELMORE COUNTY PS2

PROJECT ADDRESS:
**2180 AMERICAN LEGION
BOULEVARD,
MOUNTAIN HOME, ID 83647**

OWNER:
**SHELLEY ESSL, COUNTY CLERK
ELMORE COUNTY
150 SOUTH 4TH EAST, SUITE 3
MOUNTAIN HOME, IDAHO 83647**

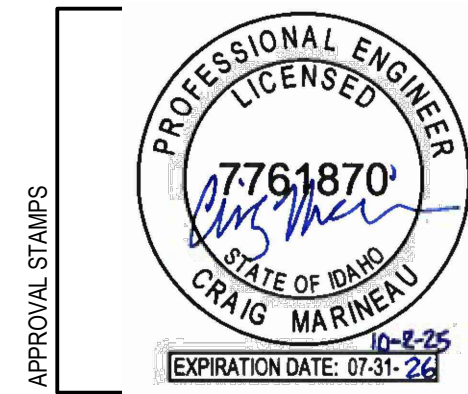

REVISIONS

E	08/27/2026	ADDENDUM #4
D	11/05/2025	PREAPPLICATION COMMENTS
C	09/05/2025	50% CD / OWNER REVIEW SET
B	08/01/2025	100% DESIGN DEVELOPMENT
A	07/03/2025	50% DESIGN DEVELOPMENT
MARK	DATE	DESCRIPTION

ISSUE INFORMATION

PROJECT NO.: **US0043131.4394**
WSP PRINCIPAL IN CHARGE: **KRISJAN HINER**
WSP PROJECT MANAGER: **RICHARD SERVOS**
OWNER APPROVAL:

SHEET TITLE
**EXISTING CONDITIONS
AND DEMOLITION PLAN**

SHEET NO.

C1-01